


PROJECT: INTERIOR DESIGN - MG BAR

YEAR: APRIL 2024

PROJECT AREA: 100m²

LOCATION: SKOPJE, N.MACEDONIA

CLIENT: MG BAR

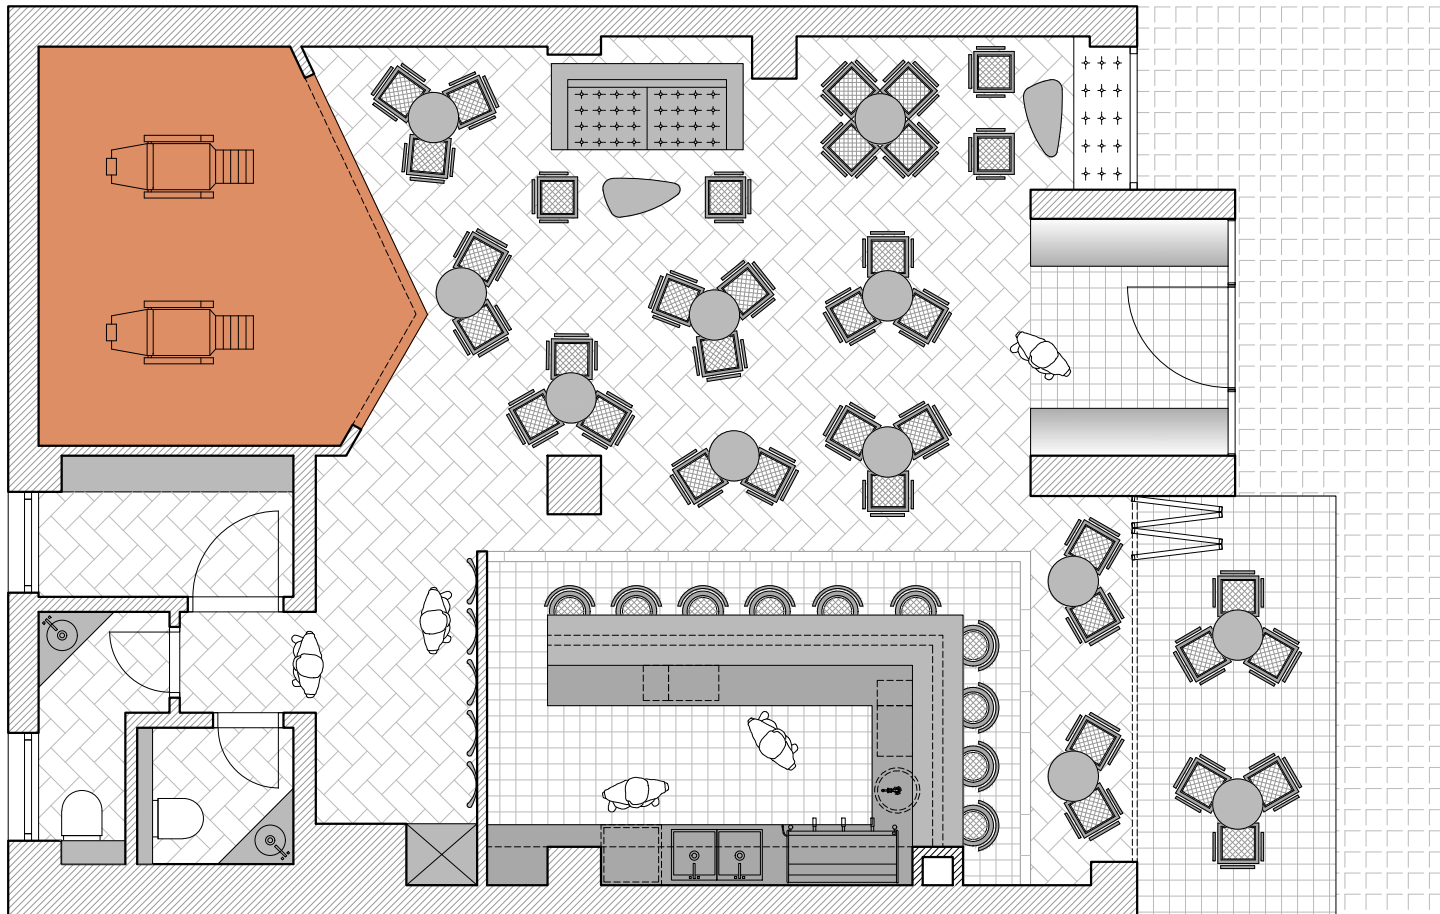


MG BAR
GROUND FLOOR PLAN




0 1m 2m 5m


SCALE 1:75

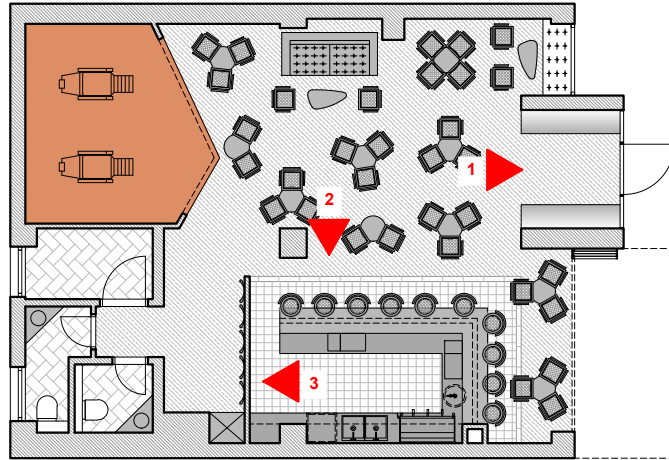


ELEVATIONS & SECTIONS 1

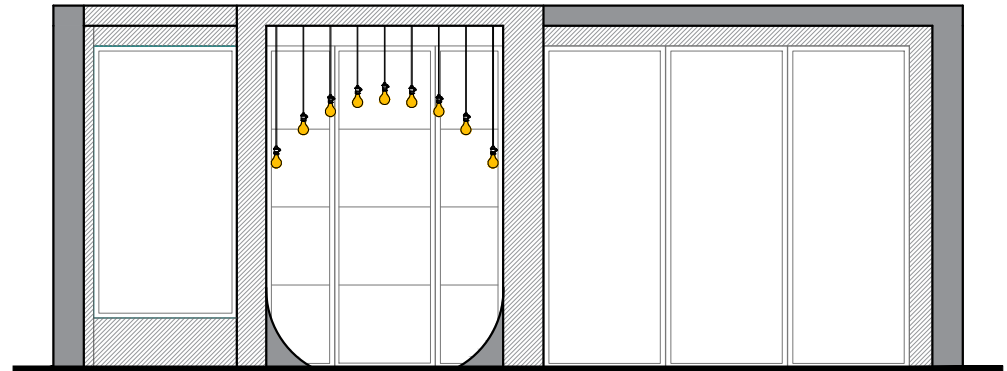


ELEVATIONS & SECTIONS 2

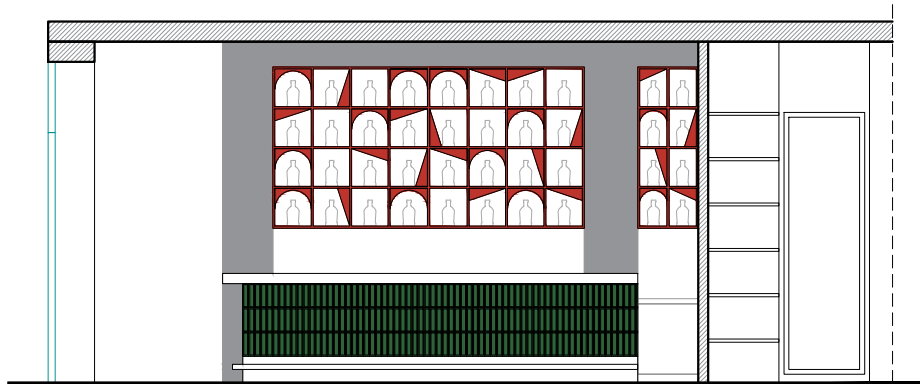

ELEVATIONS & SECTIONS 3

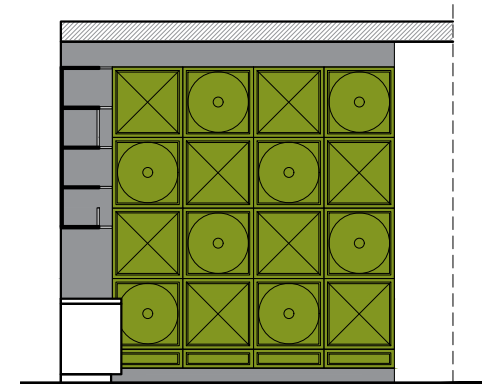

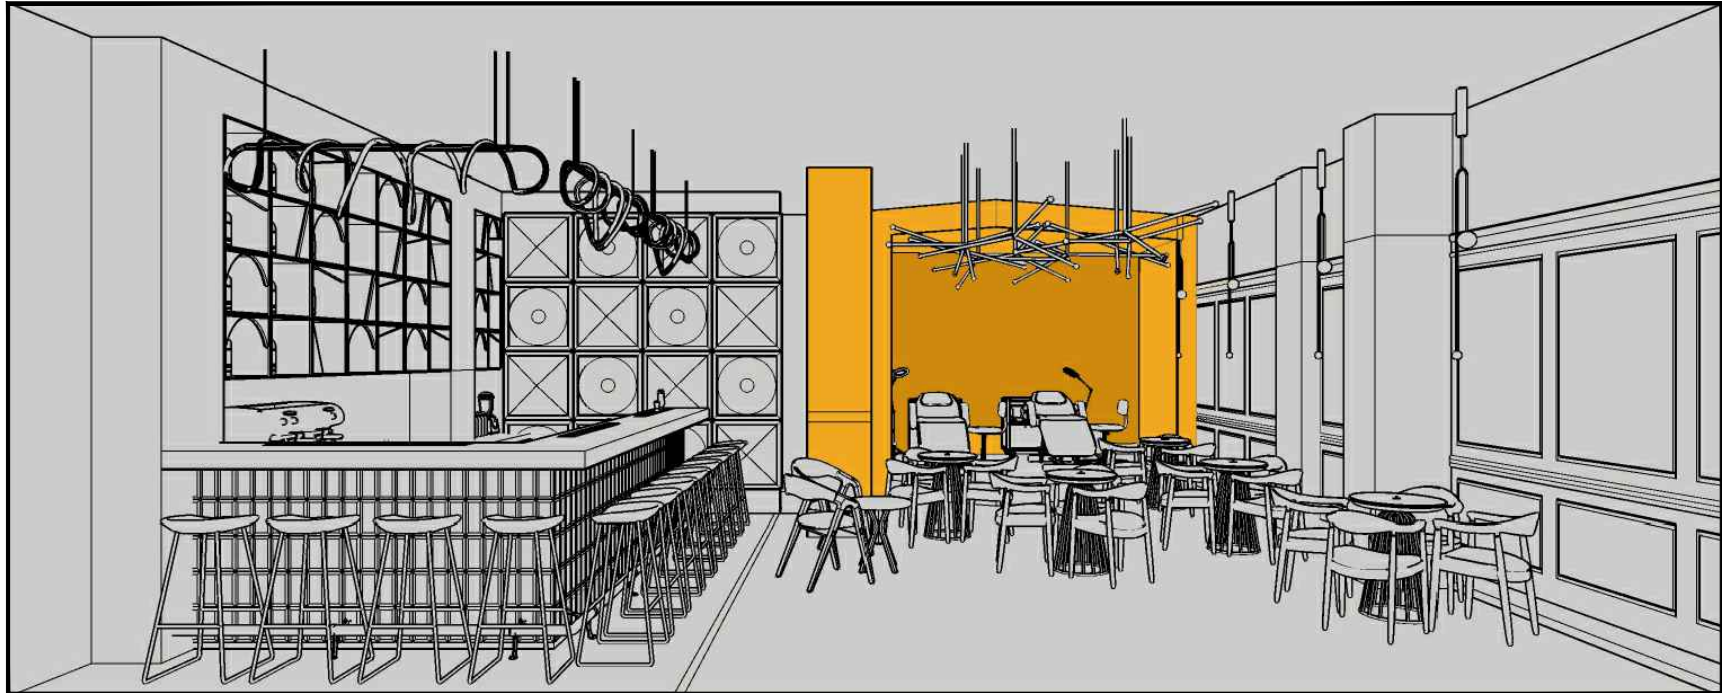

MG BAR
PERSPECTIVE VIEW



MG BAR

3D RENDERING 01 - VIEW FROM ENTRANCE



MG BAR

3D RENDERING 02 - TATTOO ZONE



MG BAR

3D RENDERING 03 - BAR



MG BAR

3D RENDERING 04 - VIEW FROM TERRACE



MG BAR

3D RENDERING 05 - VIEW FROM TATTOO ZONE



MG BAR

PHOTOGRAPHY 01



MG BAR

PHOTOGRAPHY 02



MG BAR

PHOTOGRAPHY 03




MG BAR

PHOTOGRAPHY 04



MG BAR
PHOTOGRAPHY 05

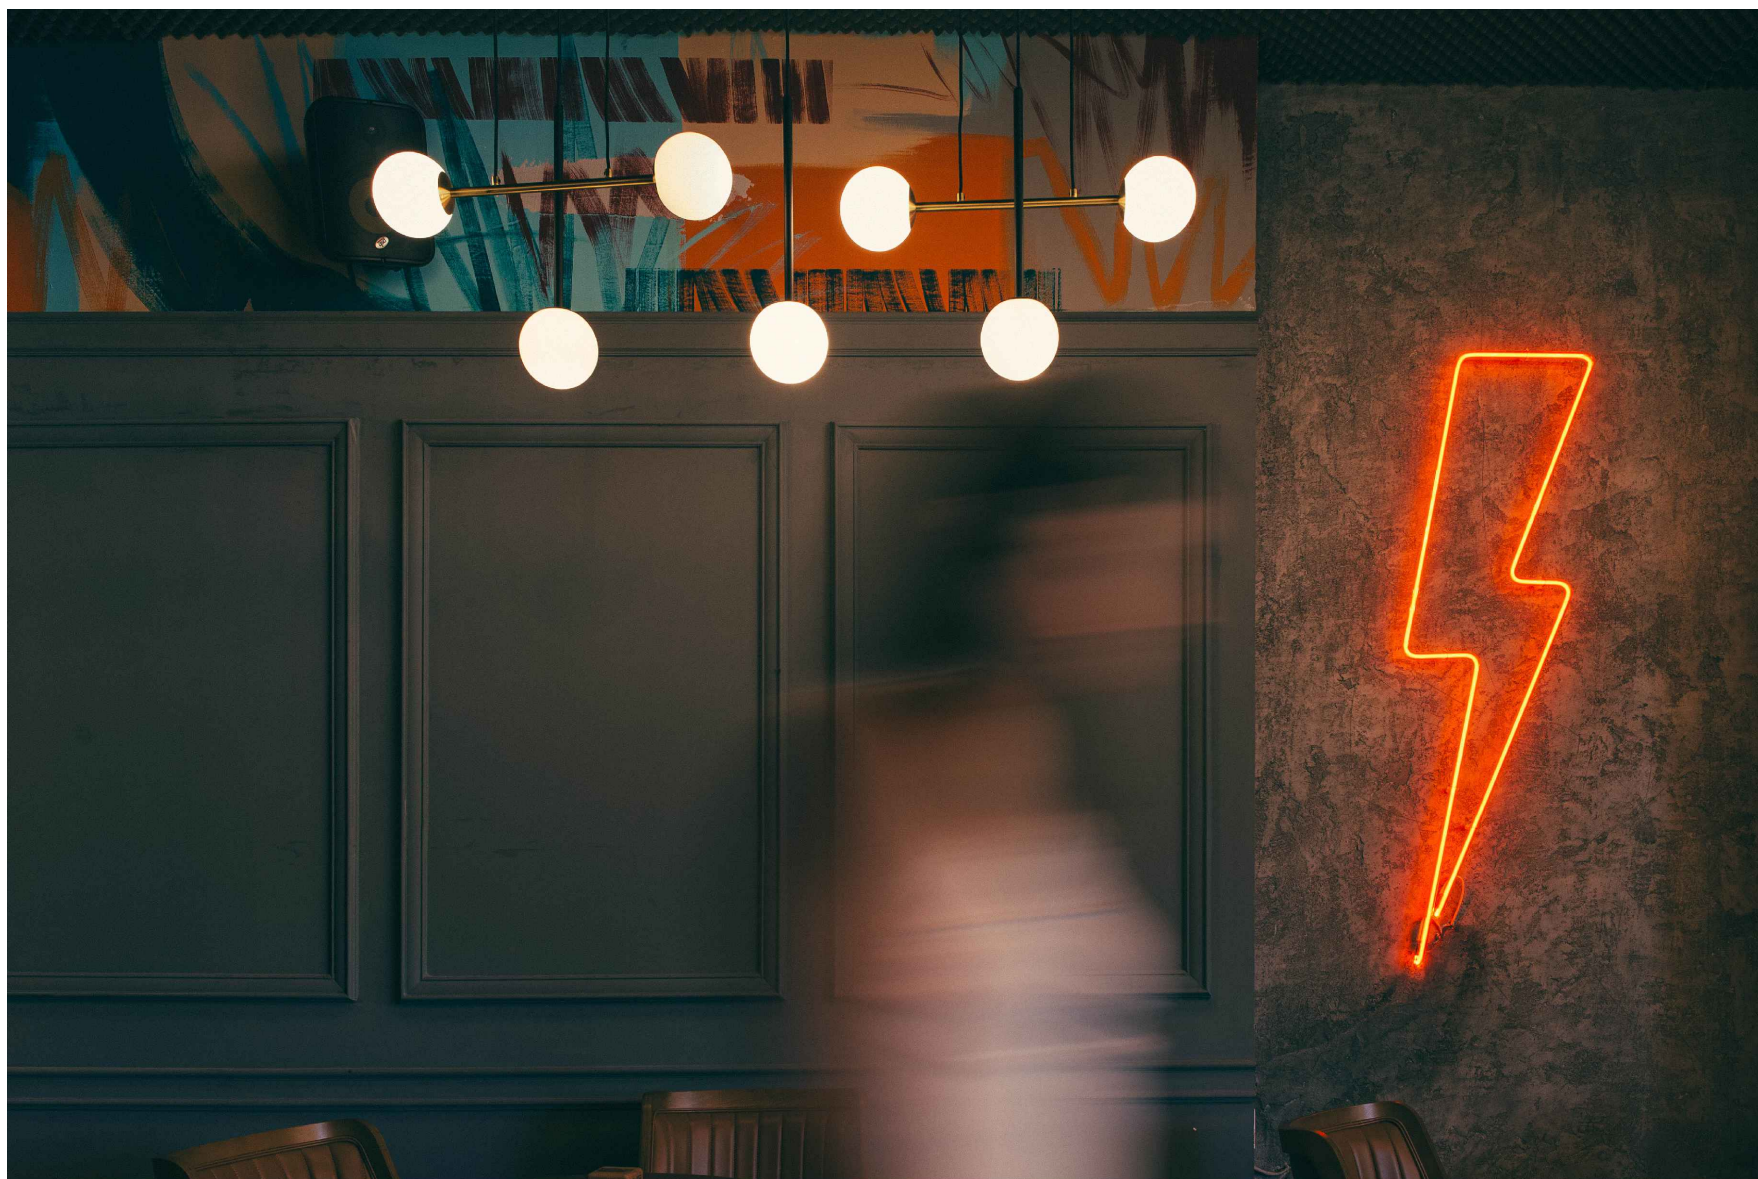


MG BAR

PHOTOGRAPHY 06



MG BAR

PHOTOGRAPHY 07

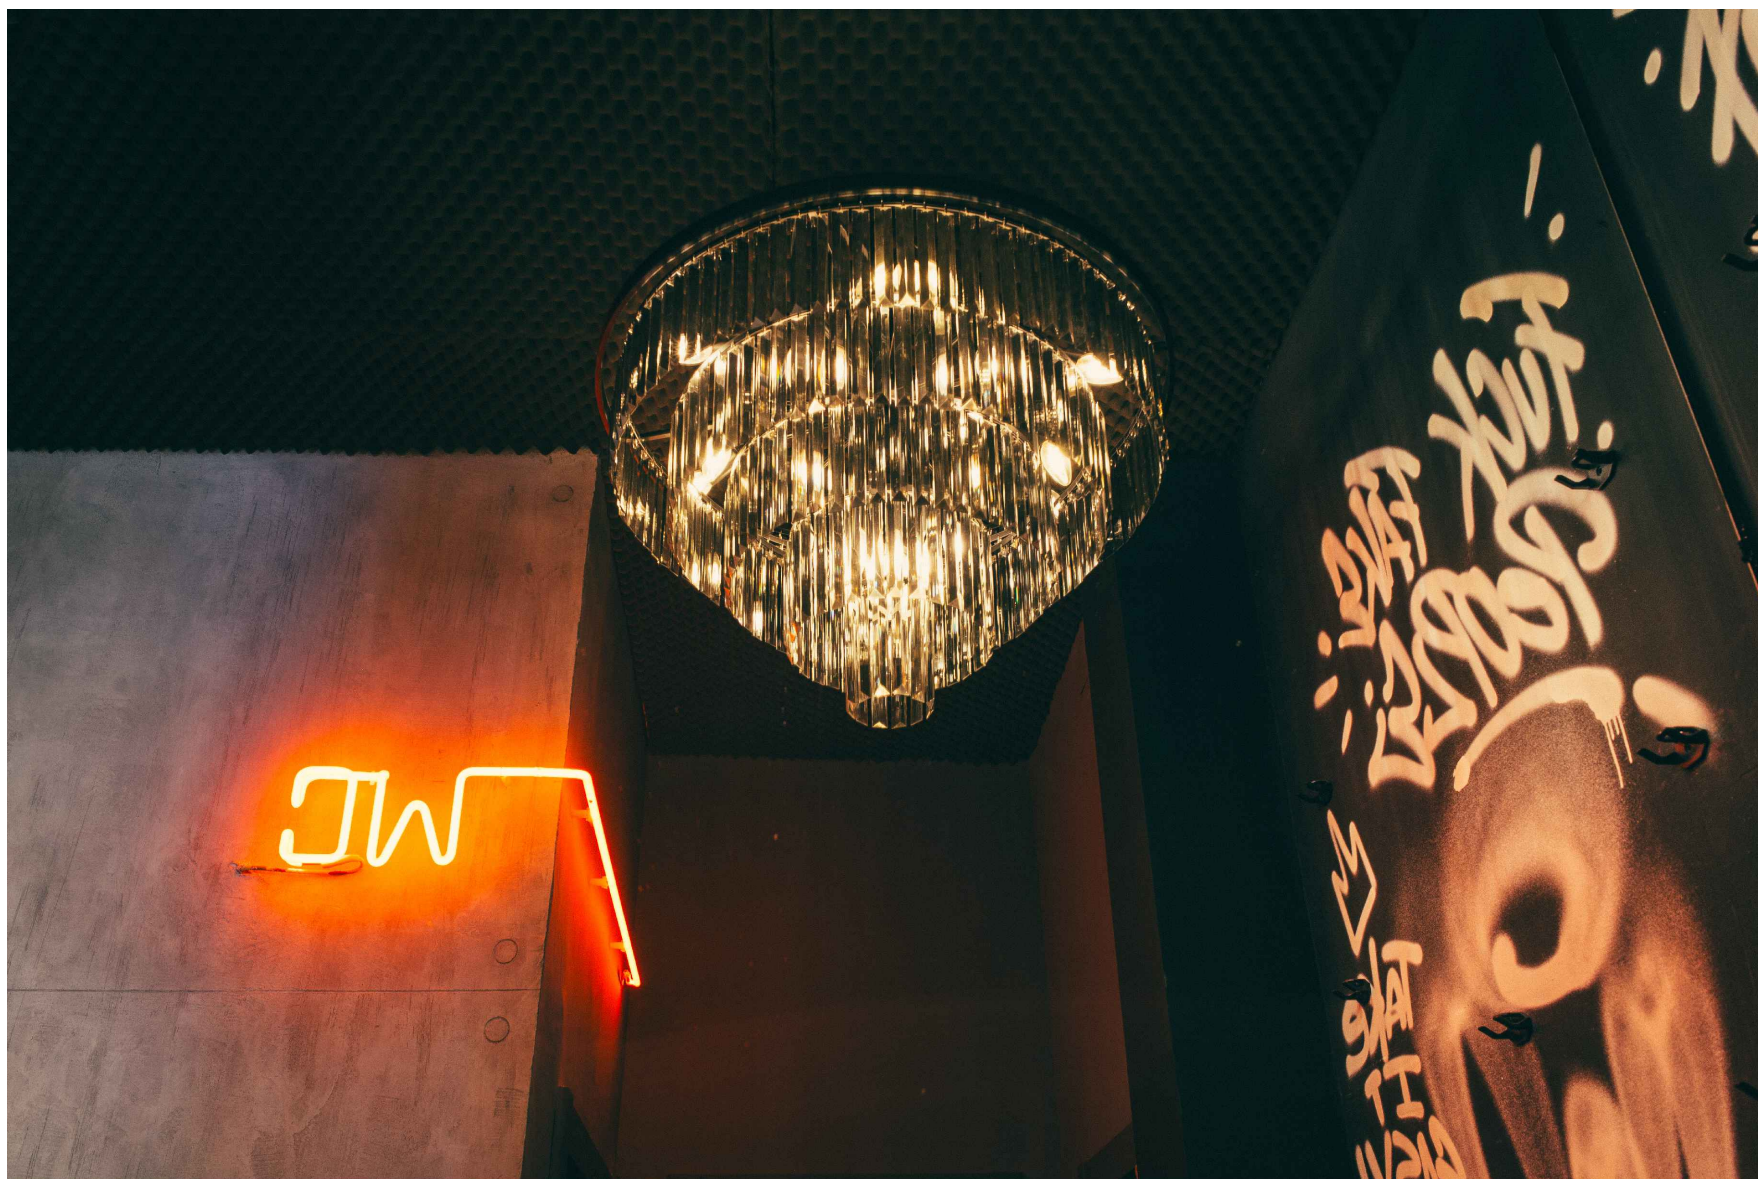

MG BAR

PHOTOGRAPHY 08




MG BAR

PHOTOGRAPHY 09



MG BAR

PHOTOGRAPHY 10

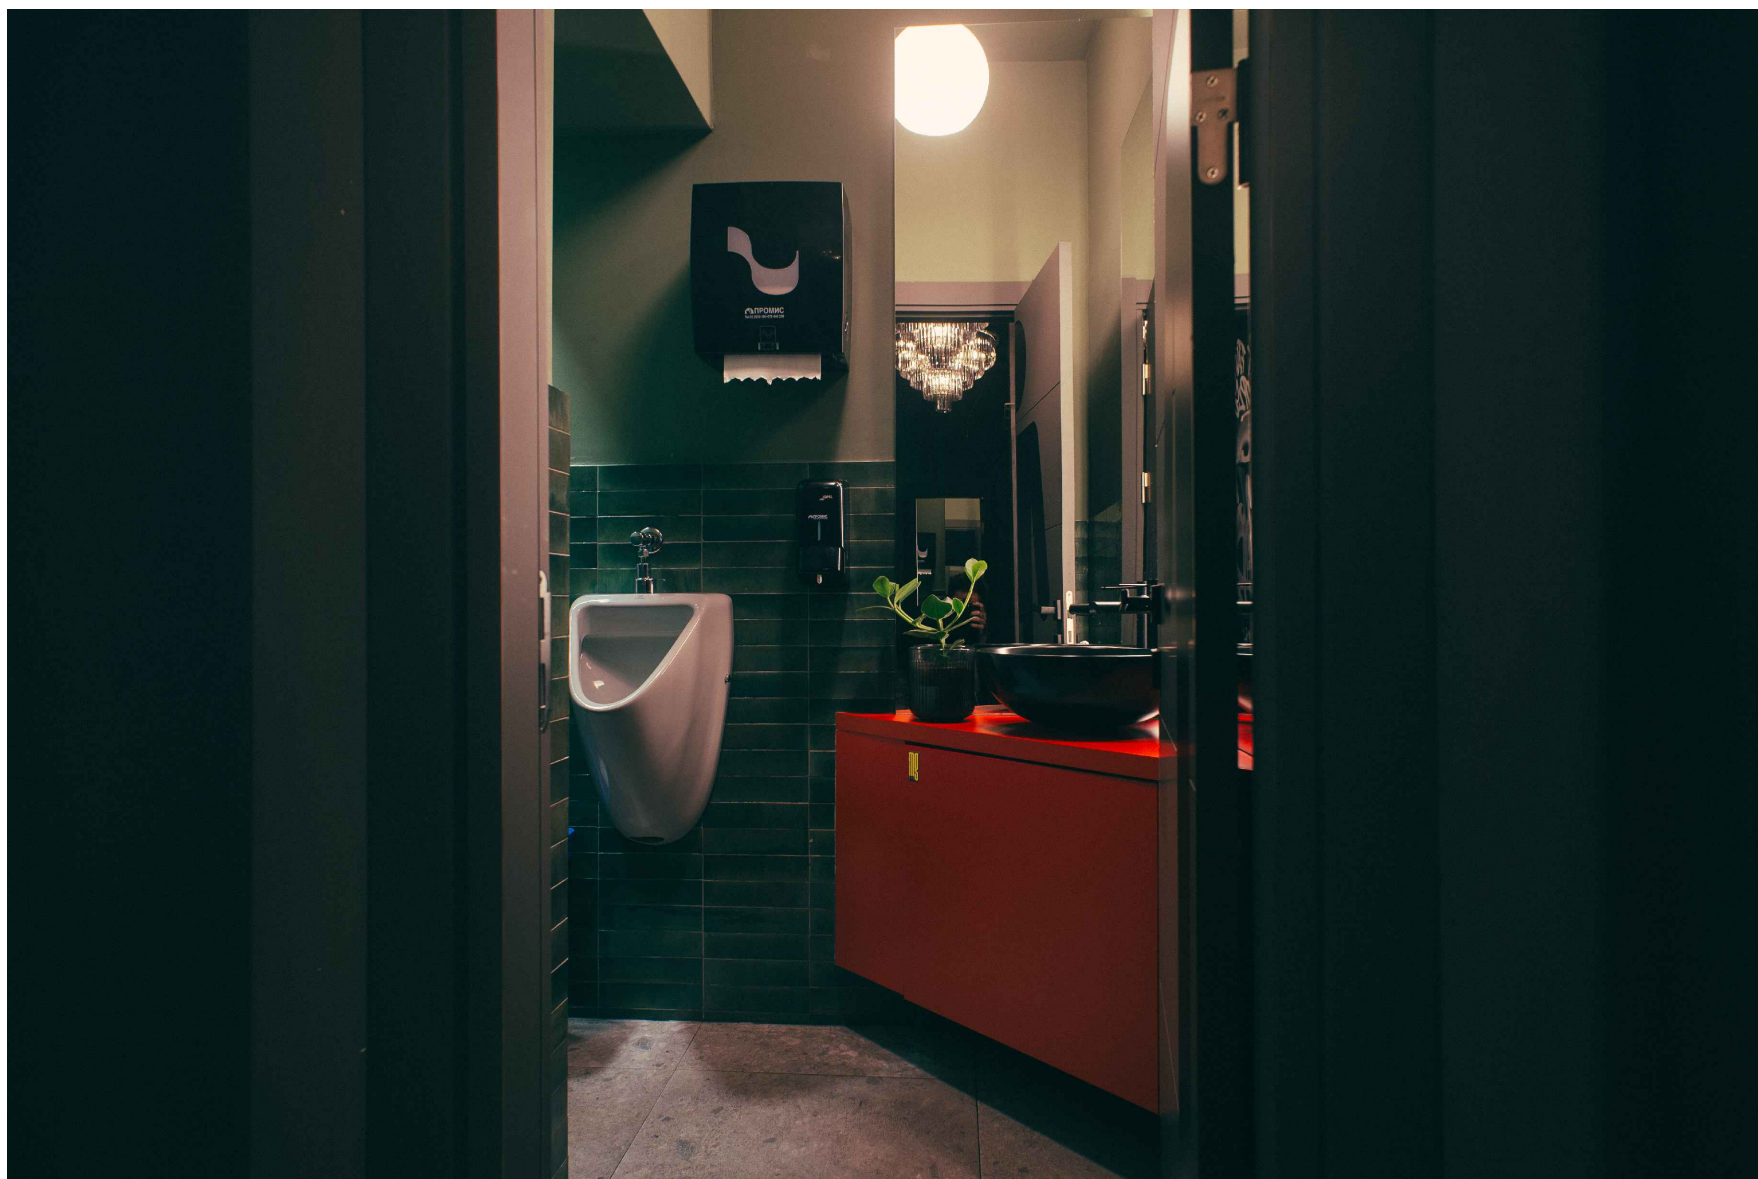

MG BAR

PHOTOGRAPHY 11