



























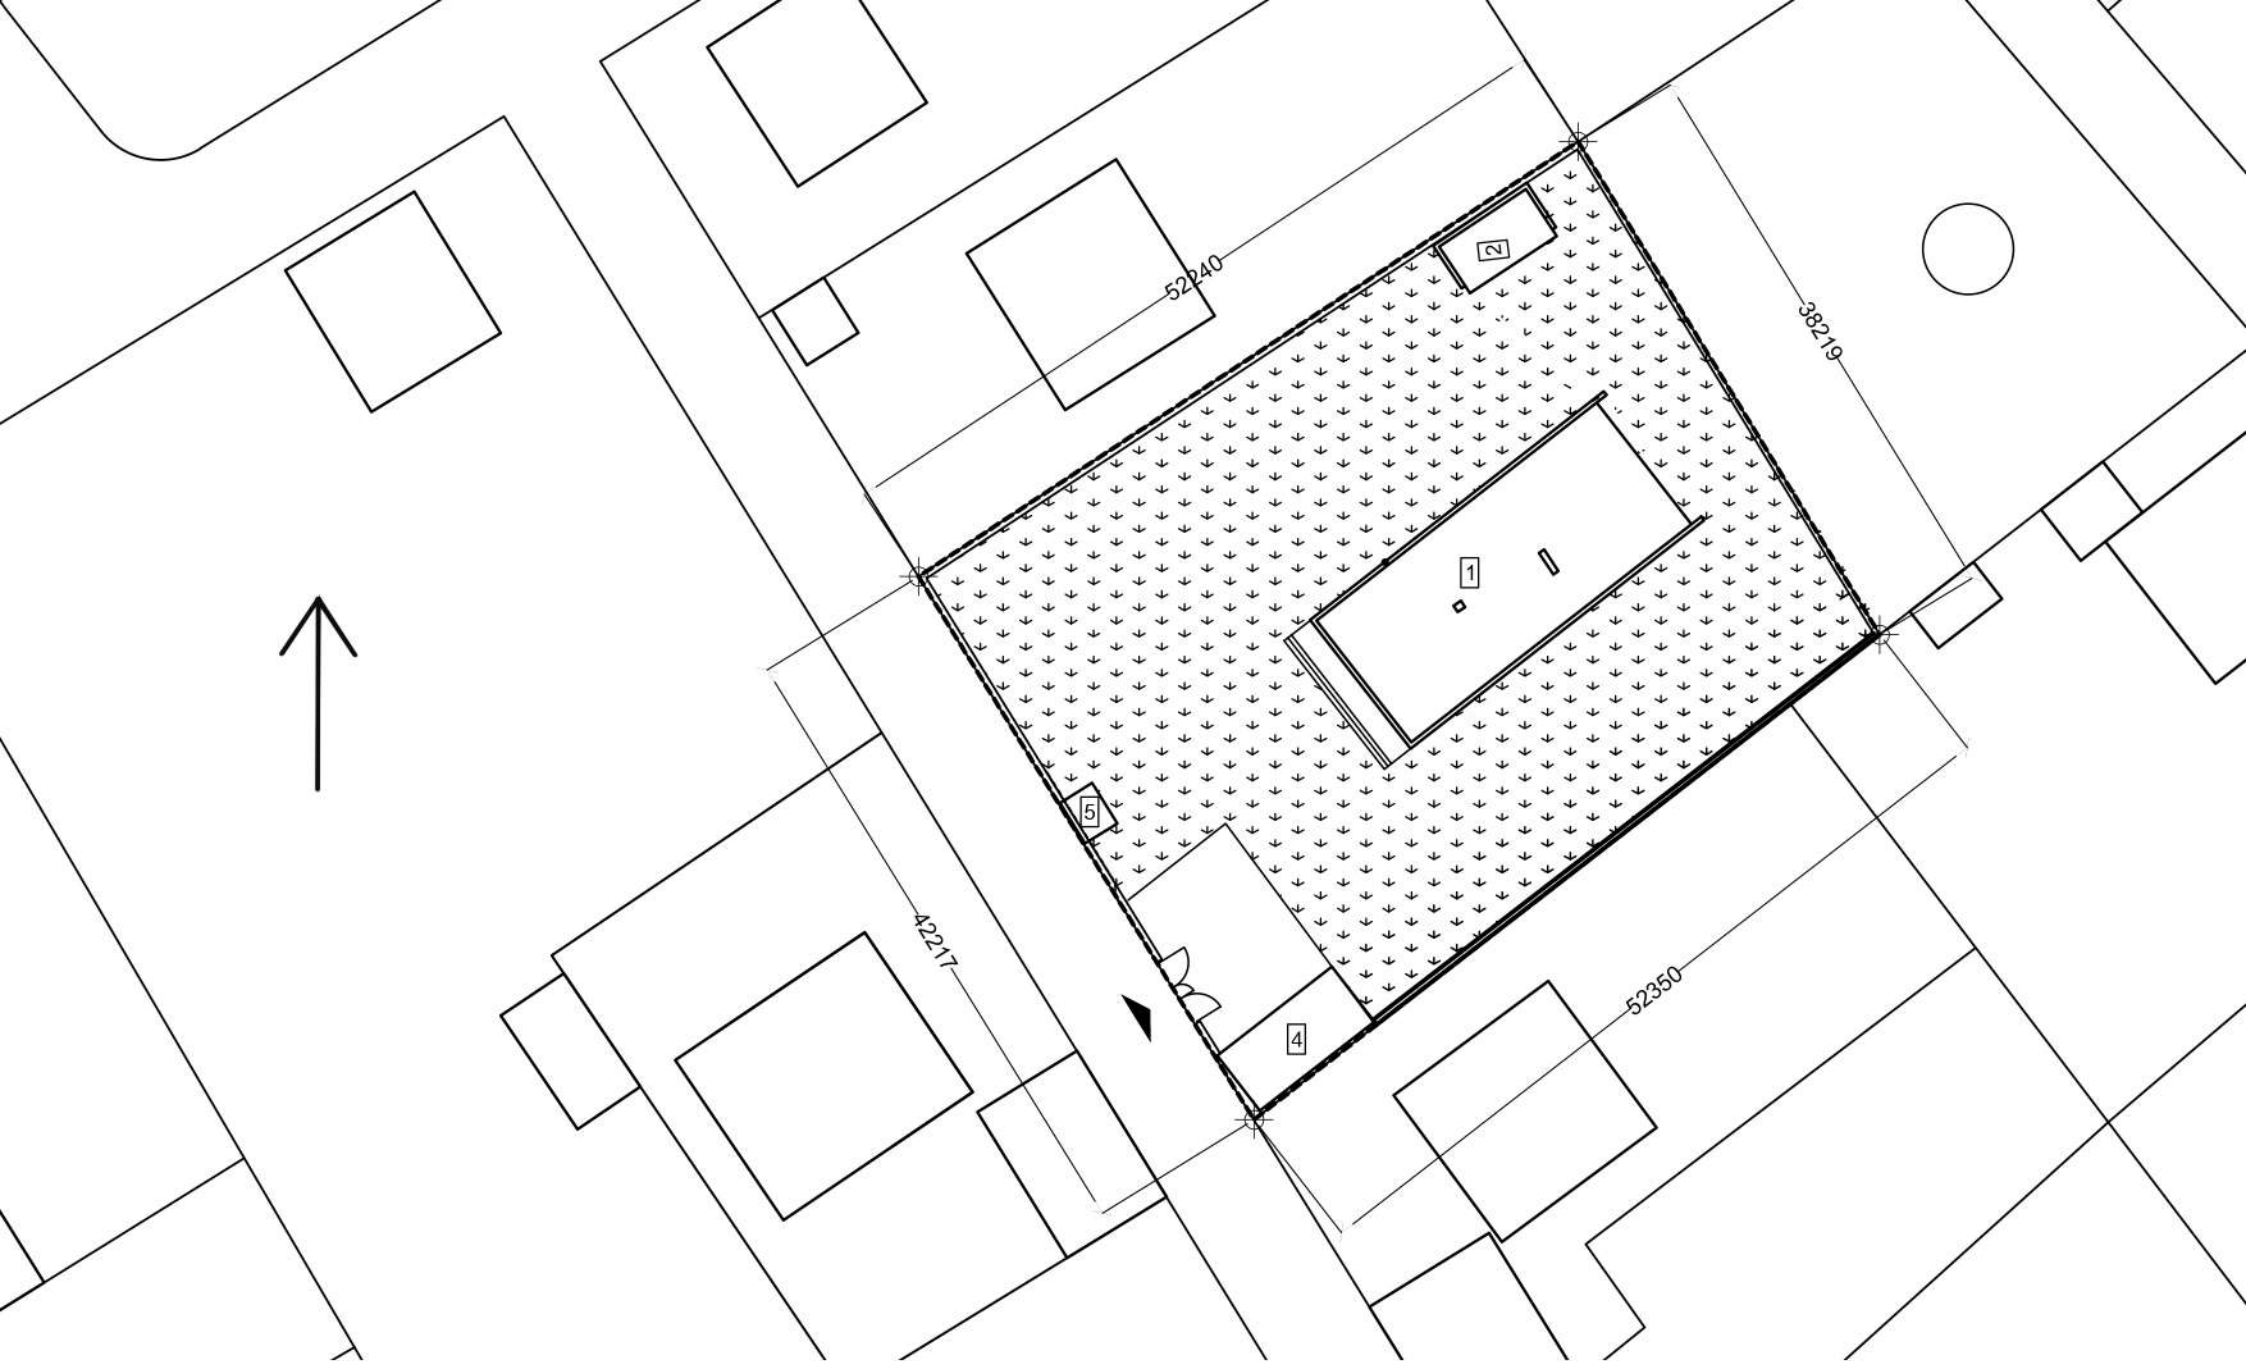


GENPLALAN
M 1:500

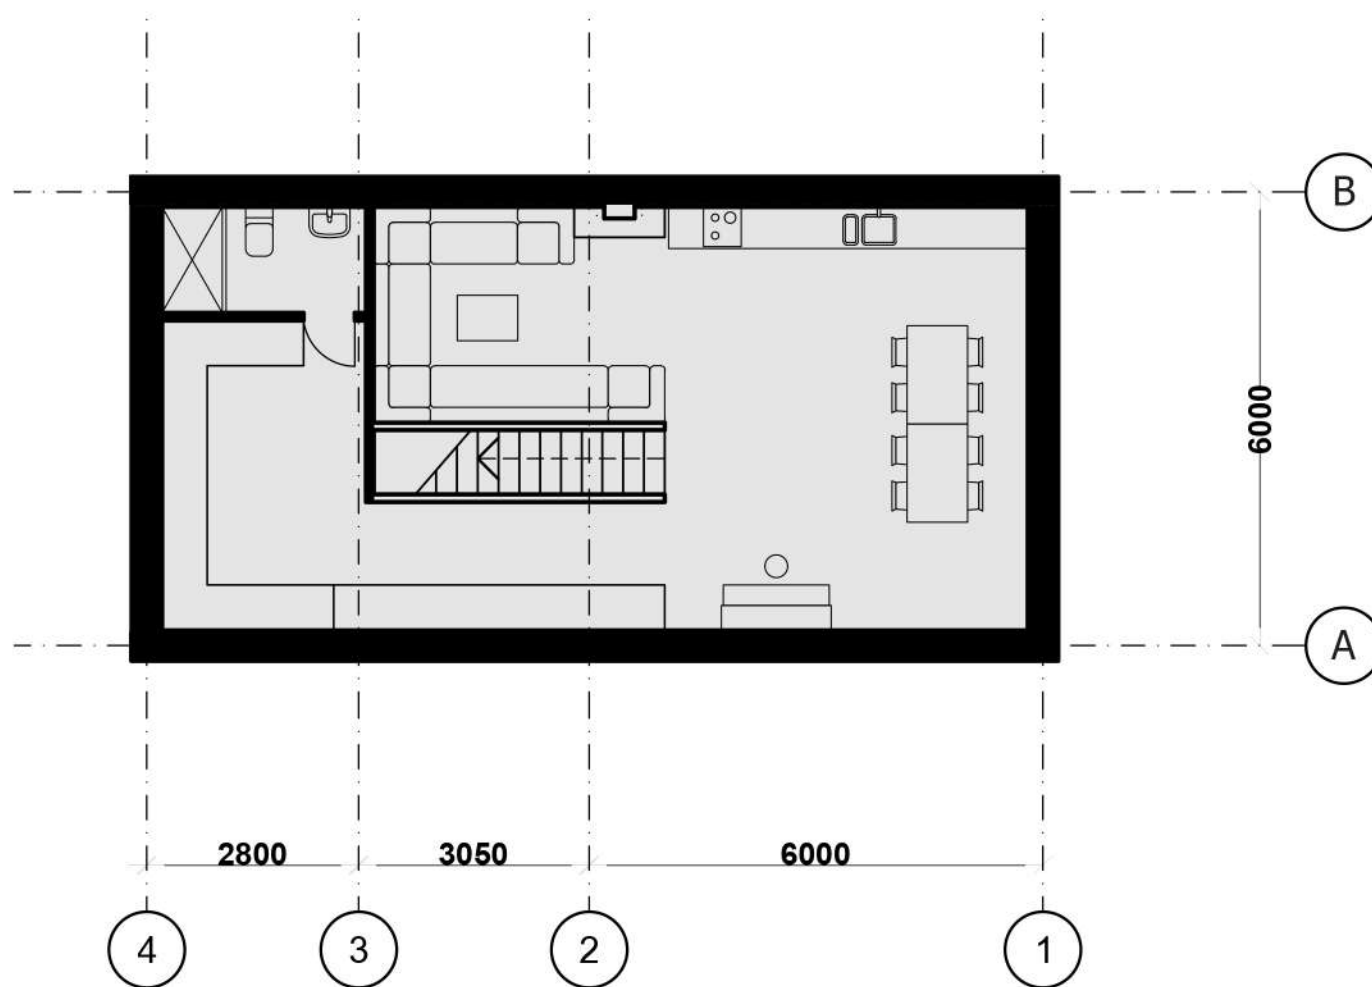


BASEMANET FLOOR PLAN

M 1:100

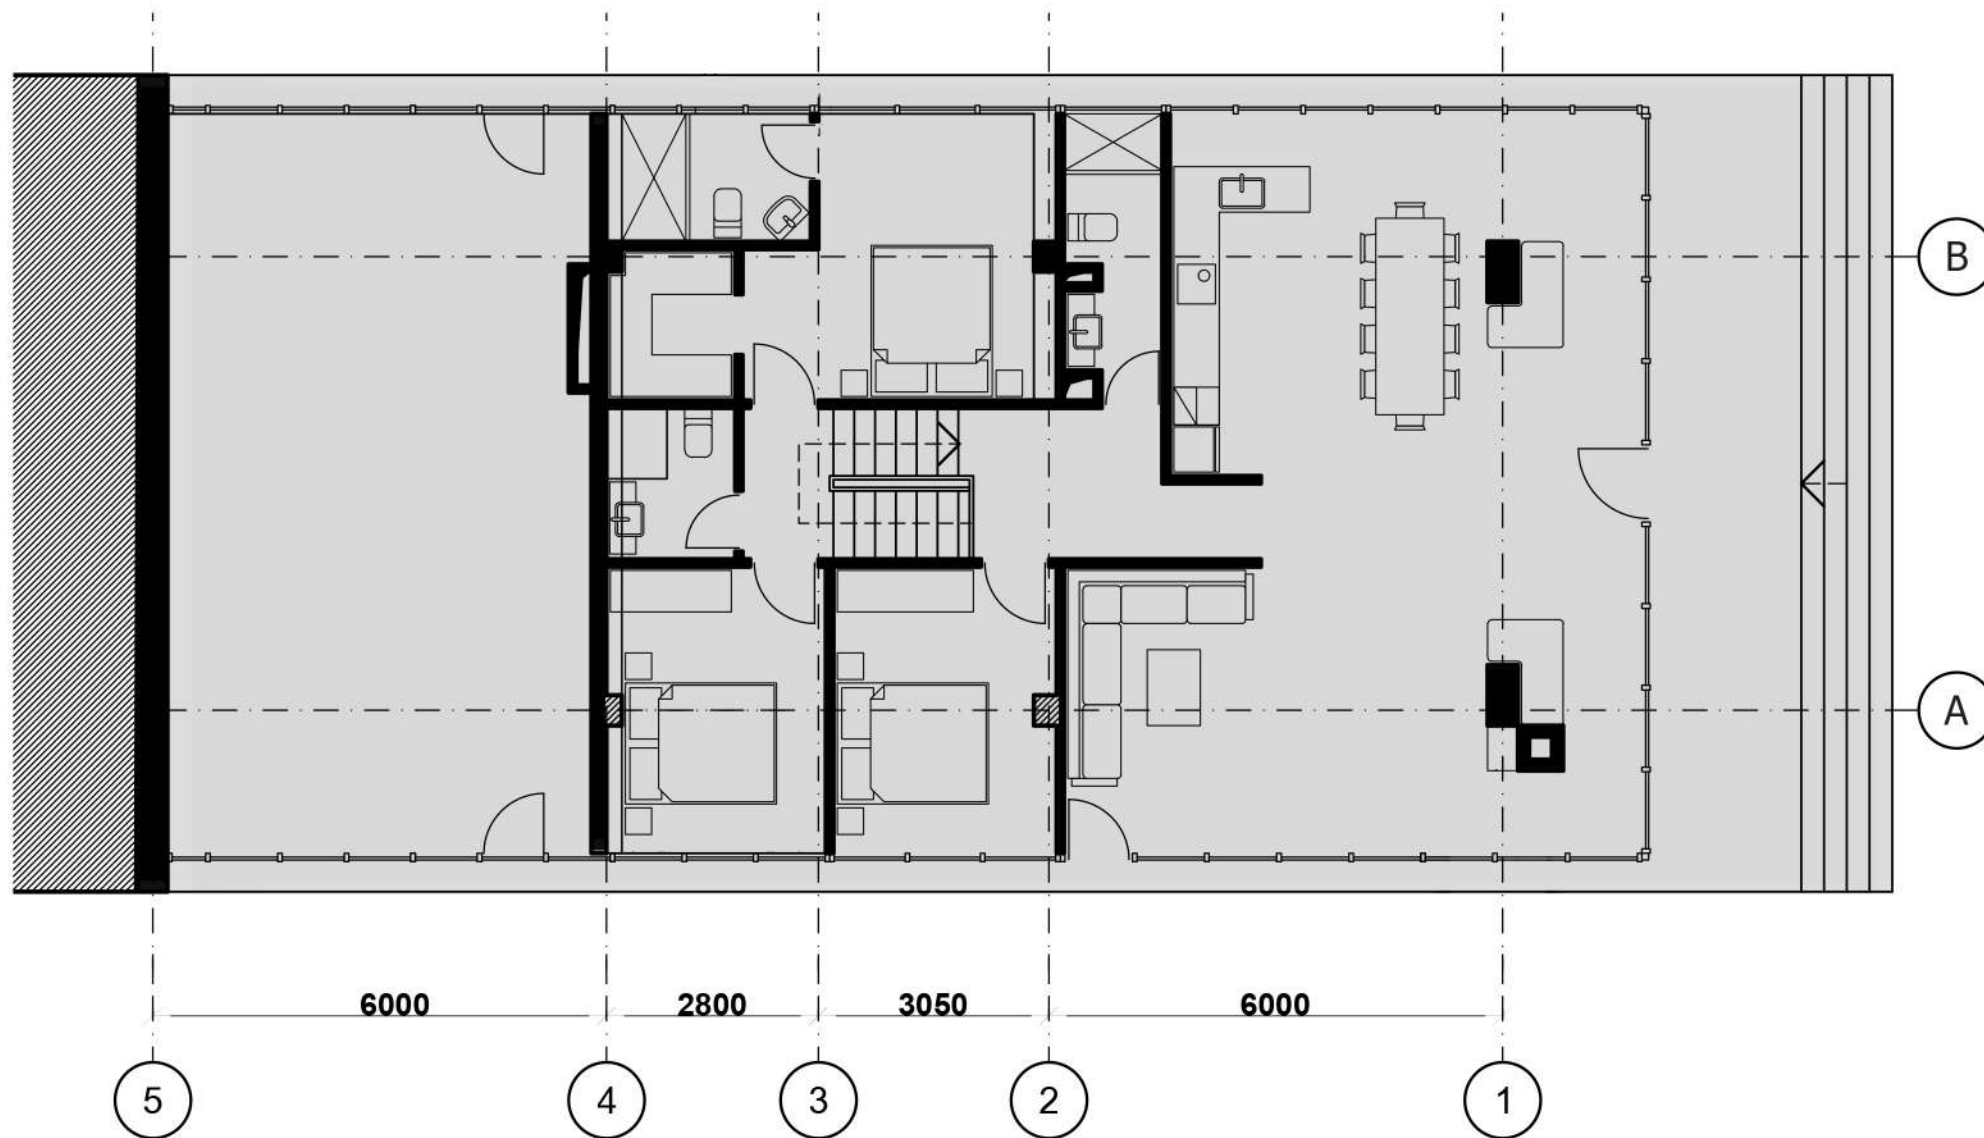


FIRST FLOOR PLAN
M 1:100

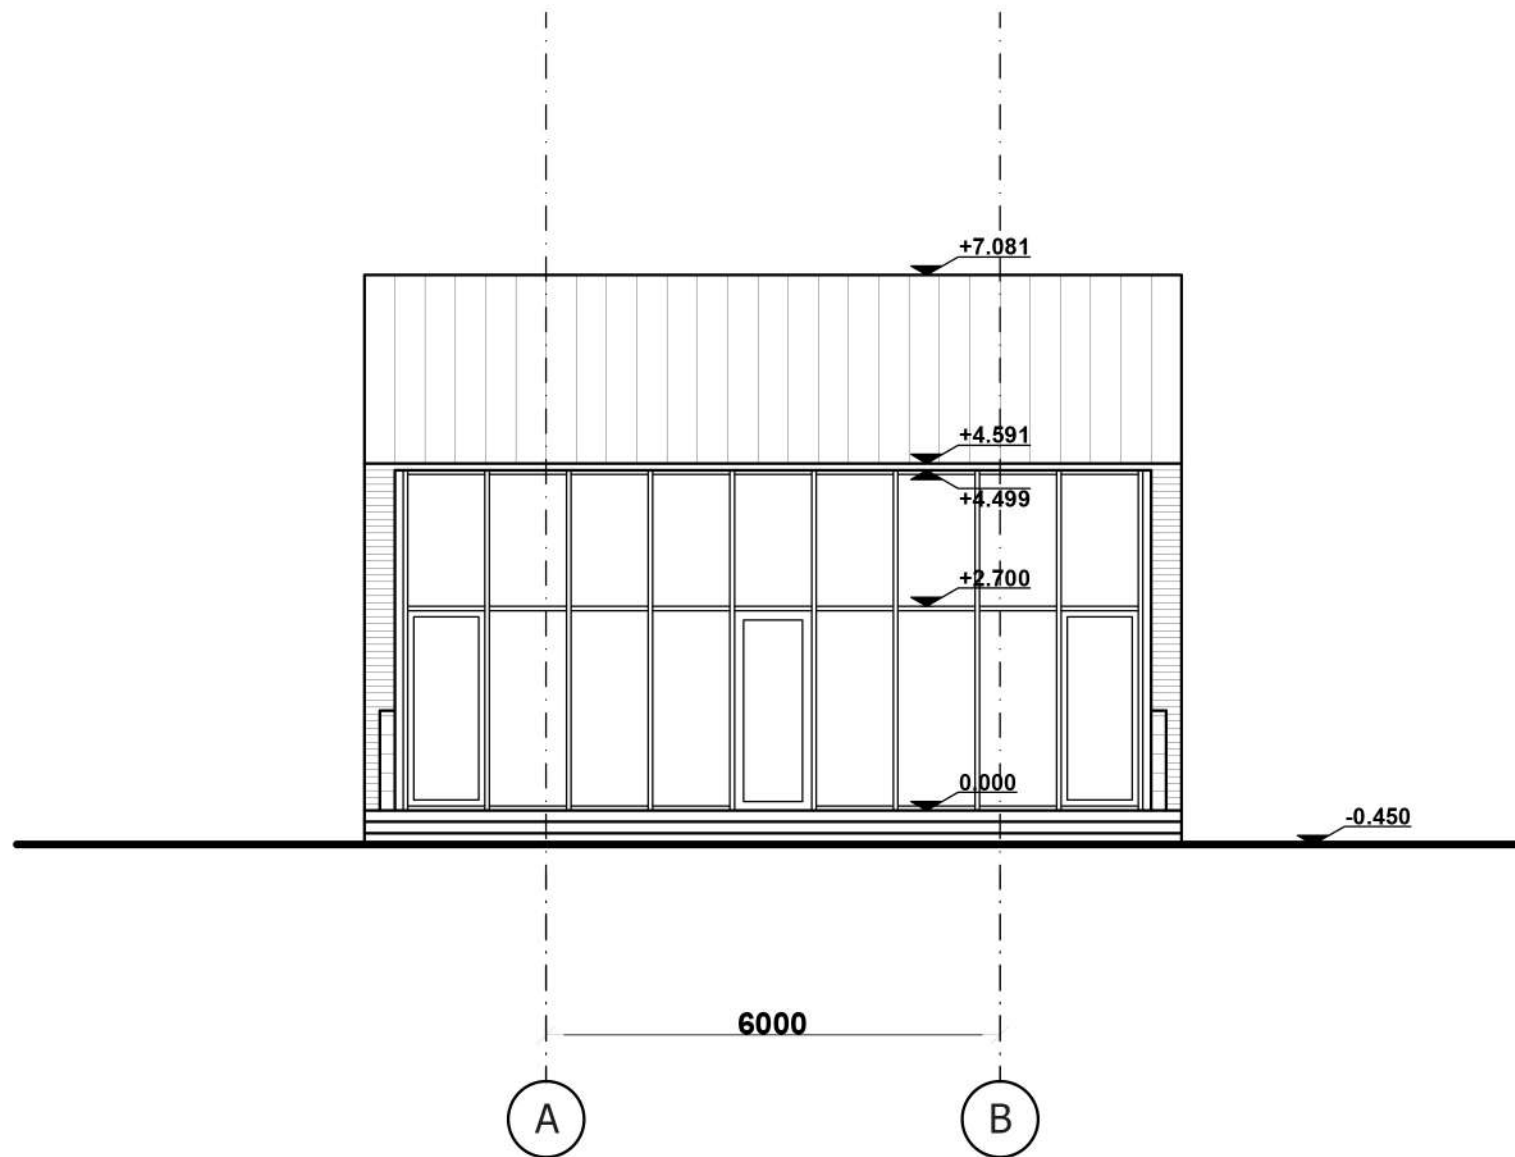


ELEVATION A-B

M 1:100

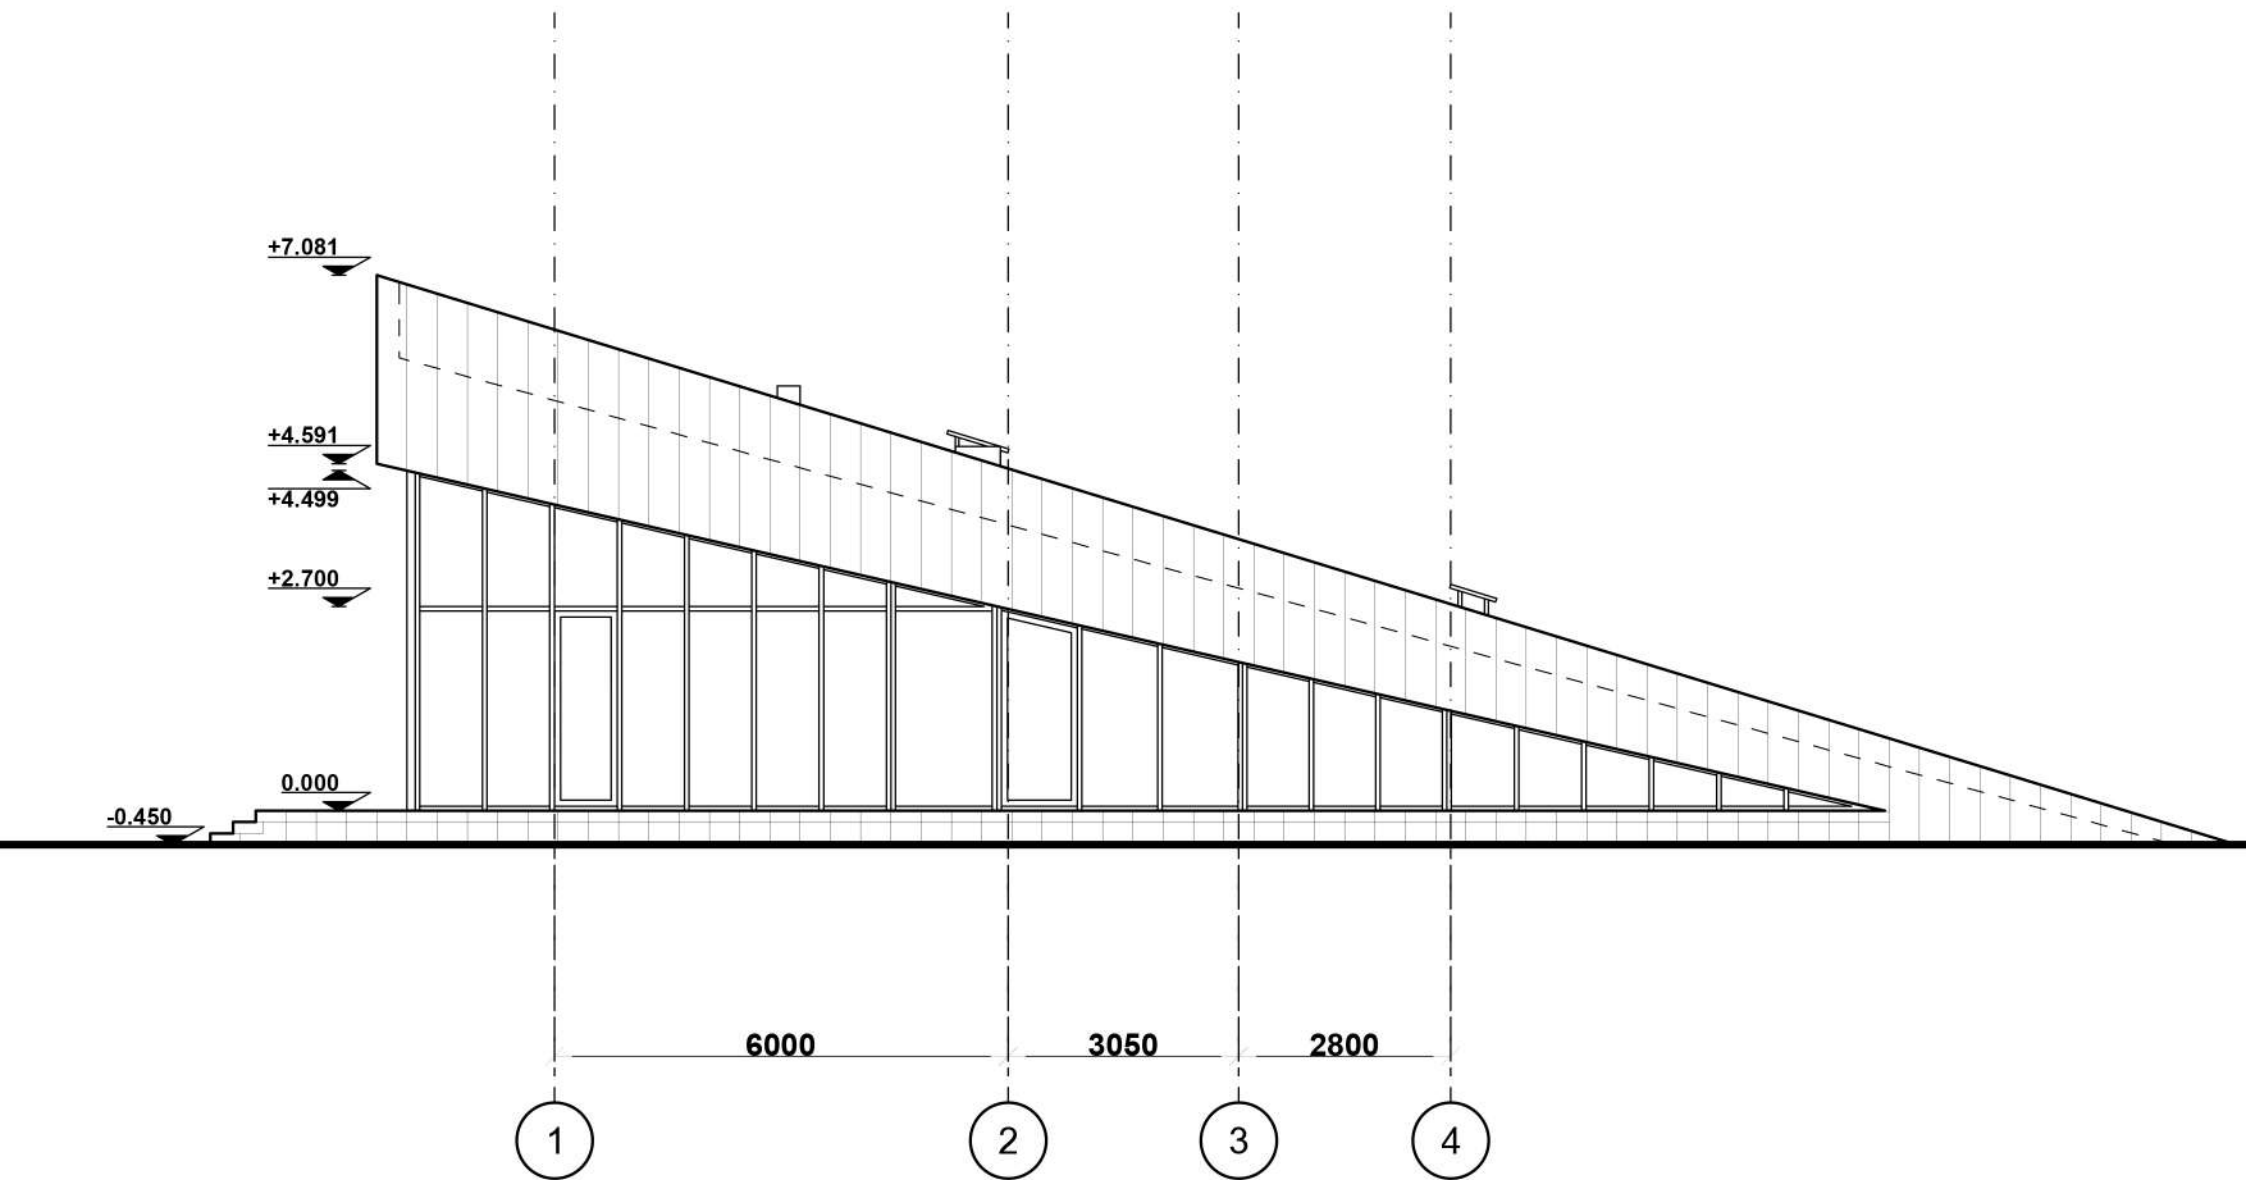


ELEVATION 1-4

M 1:100

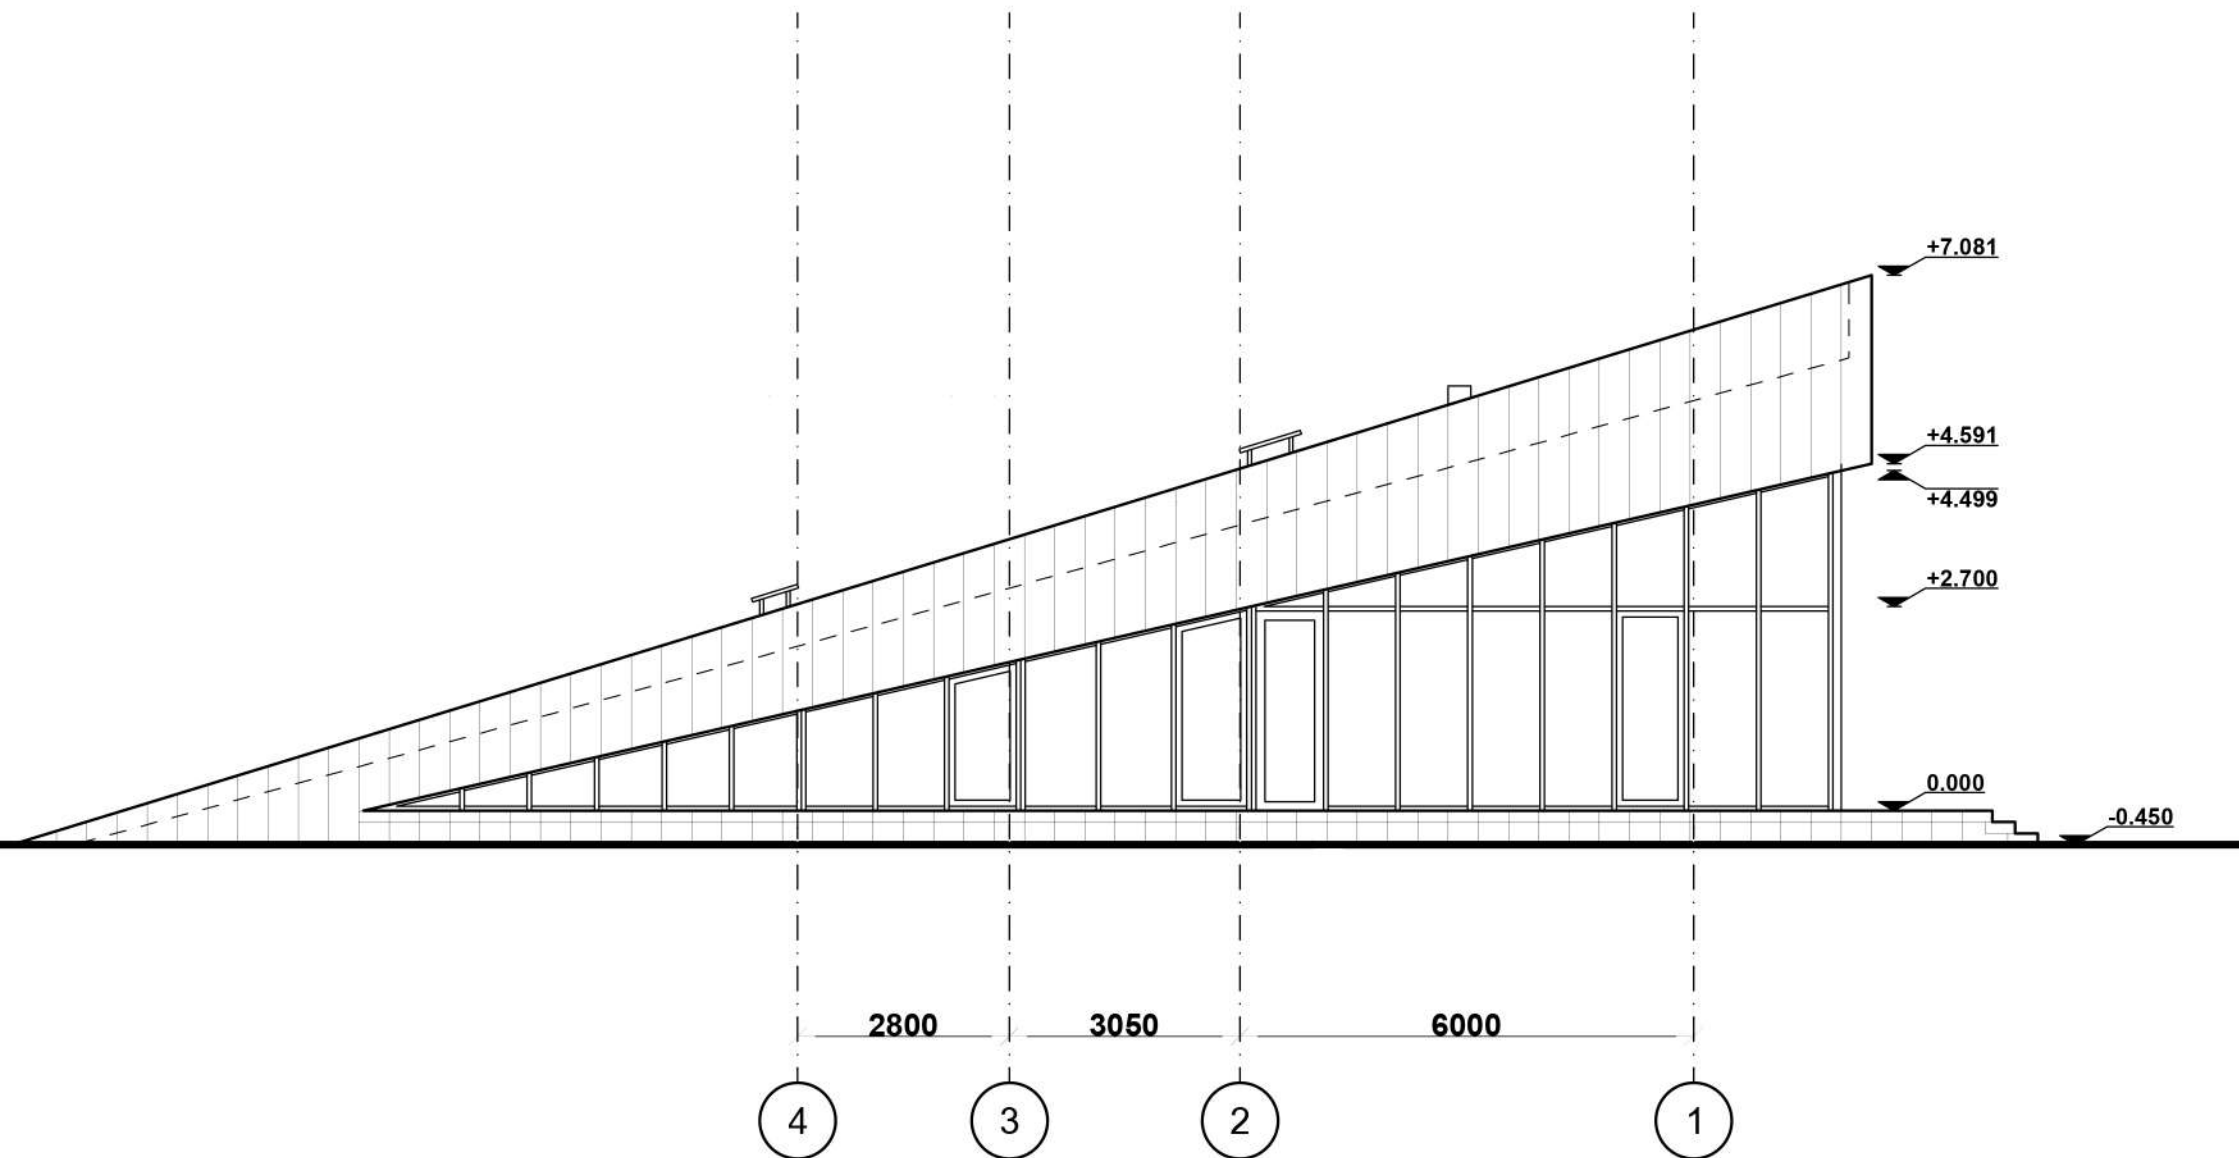

ELEVATION 4-1

M 1:100

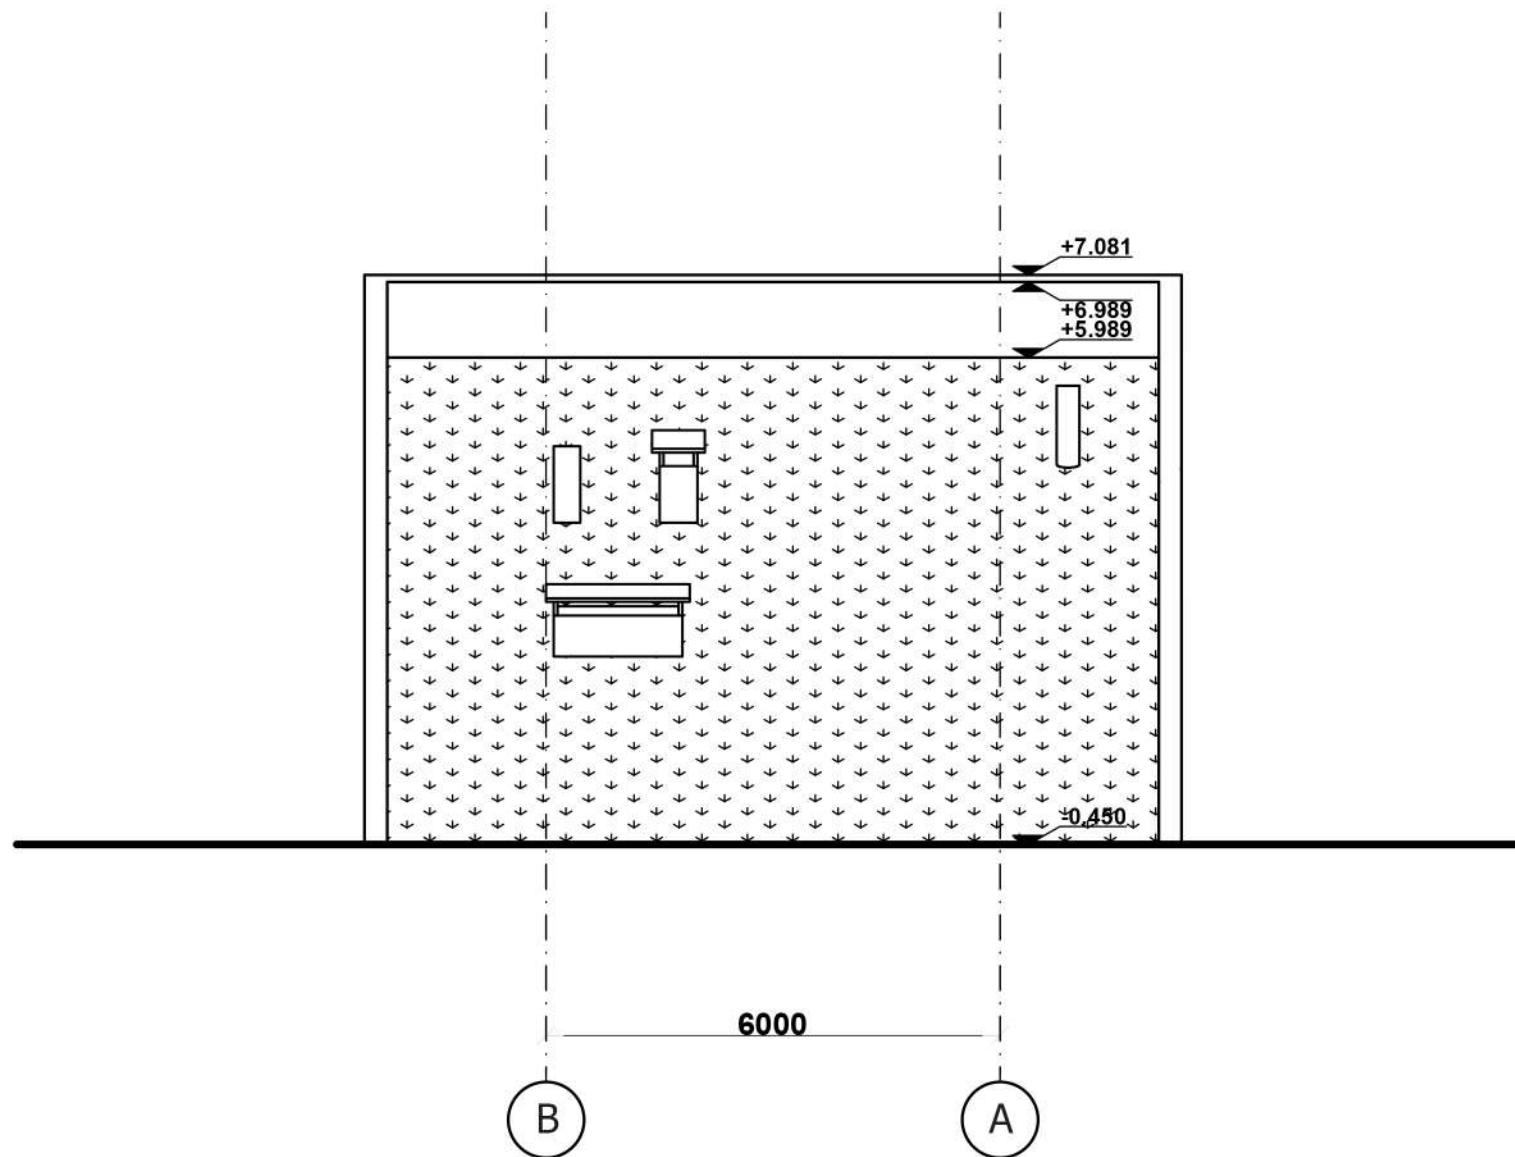

ELEVATION B-A

M 1:100

