



AFRODITIS HOUSE




Diagrams - Initial Floor Plan Investigation

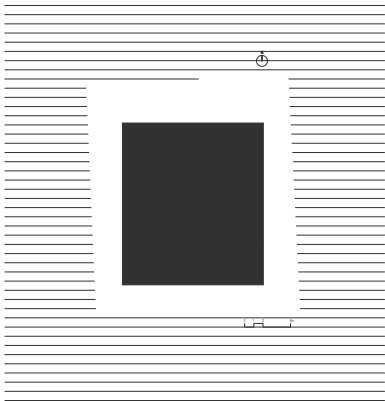


Relationship Between Plot and Building Footprint

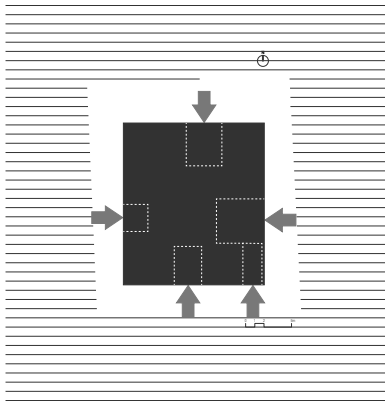


Synergy Between Internal Courtyards and Open Plot Area

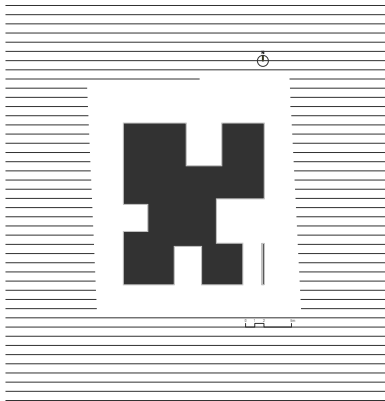


Synergy Between Internal Courtyards and External Spaces

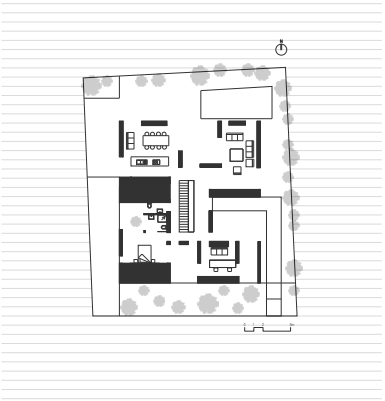


Ground Floor Layout with the Condition of Open Spaces

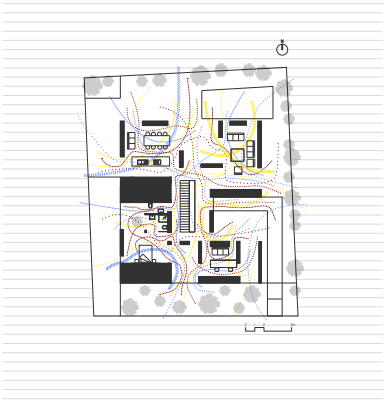

'Composition' of Circulation

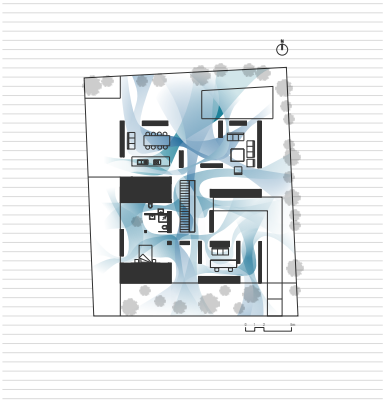

Spatial Relations and In-Between Conditions of Interior – Exterior

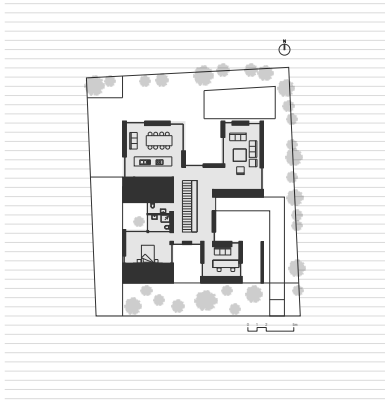

Ground Floor Plan Under the Condition of Enclosed Spaces








01	ΜΗΧΑΝΟΣΤΑΣΙΟ	10	ΚΑΒΙΤΙΚΟ	19	ΠΕΡΙΝΑ	21	ΚΑΒΙΤΙΚΟ
02	ΑΠΟΘΗΚΗ	11	ΚΟΥΖΙΝΑ	20	ΤΟΠΟΤΕΧΝΙΑ	22	ΥΠΝΟΔΟΜΑΤΙΟ
03	ΚΟΥΖΙΝΑ	12	ΤΡΑΠΕΖΑΡΙΑ			23	ΥΠΝΟΔΟΜΑΤΙΟ
04	ΜΠΑΝΙΟ	13	ΑΠΟΘΗΚΗ	40	ΣΥΒΑΛΛΟΠΟΙΚΗ	24	ΥΠΝΟΔΟΜΑΤΙΟ
05	ΒΟΗΘΗΤΙΚΟ ΔΩΜΑΤΙΟ	14	ΜΠΑΝΙΟ	41	ΜΕΤΡΗΣΗ ΑΗΚ	25	ΕΞΟΤΕΡΙΚΗ ΒΕΡΑΝΤΑ
06	JACUZZI	15	ΚΥΡΙΟΣ ΥΠΝΟΔΟΜΑΤΙΟ	42	ΓΕΥΡΑ	26	ΜΠΑΝΙΟ
07	ΚΑΥΣΜΕΝΟΣ ΧΩΡΟΣ	16	ΓΡΑΦΕΙΟ	43	ΜΕΛΛΟΝΤΙΚΗ ΕΠΕΚΤΑΣΗ	27	ΒΕΡΑΝΤΑ
08	ΚΗΠΟΣ/ΜΑΛΑΚΟ ΕΛΑΦΟΣ	17	ΚΗΠΟΣ/ ΒΕΡΑΝΤΑ	44	ΧΩΡΟΣ ΝΑΥΠΟΡΕΥΜΑΤΟΛΟΓΙΚΩΝ	28	ΣΤΕΓΗ
09	ΡΑΜΠΑ	18	ΚΗΠΟΣ/ΜΑΛΑΚΟ ΕΛΑΦΟΣ				

Plan view - 1st floor
Scale 1:200






Elevations

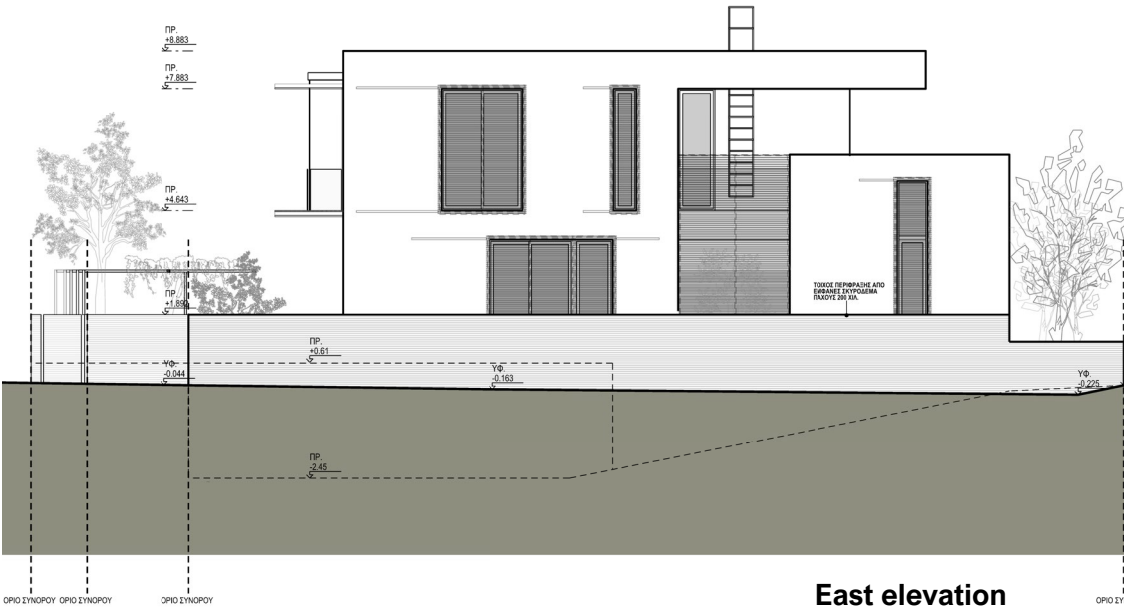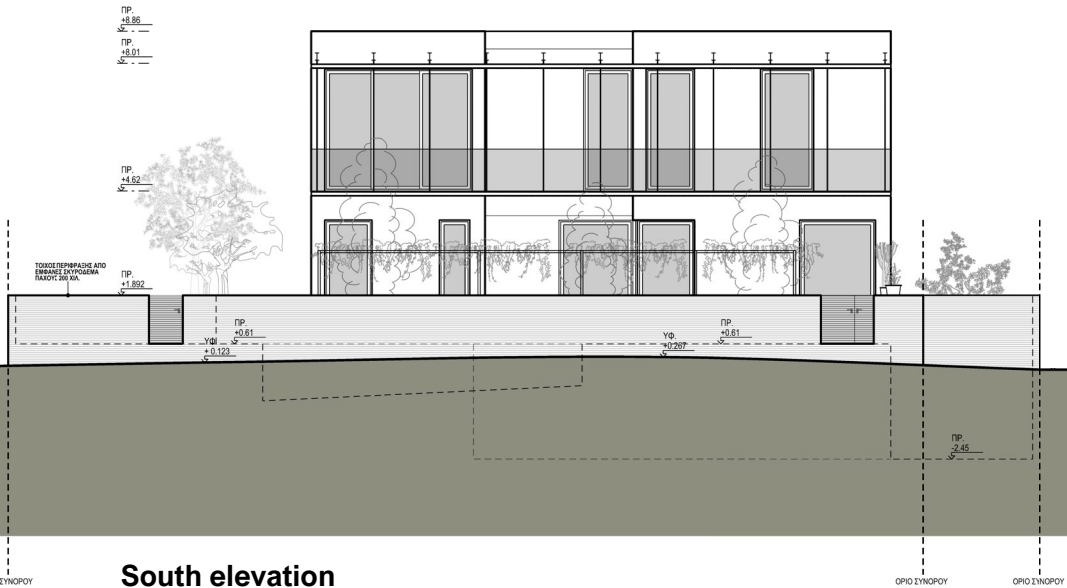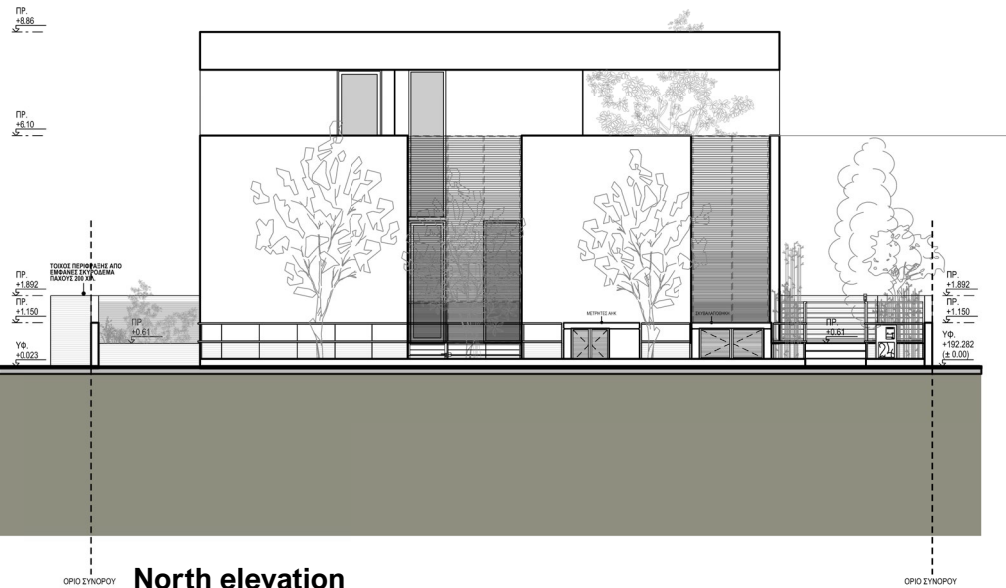


Scale 1:200


Sections

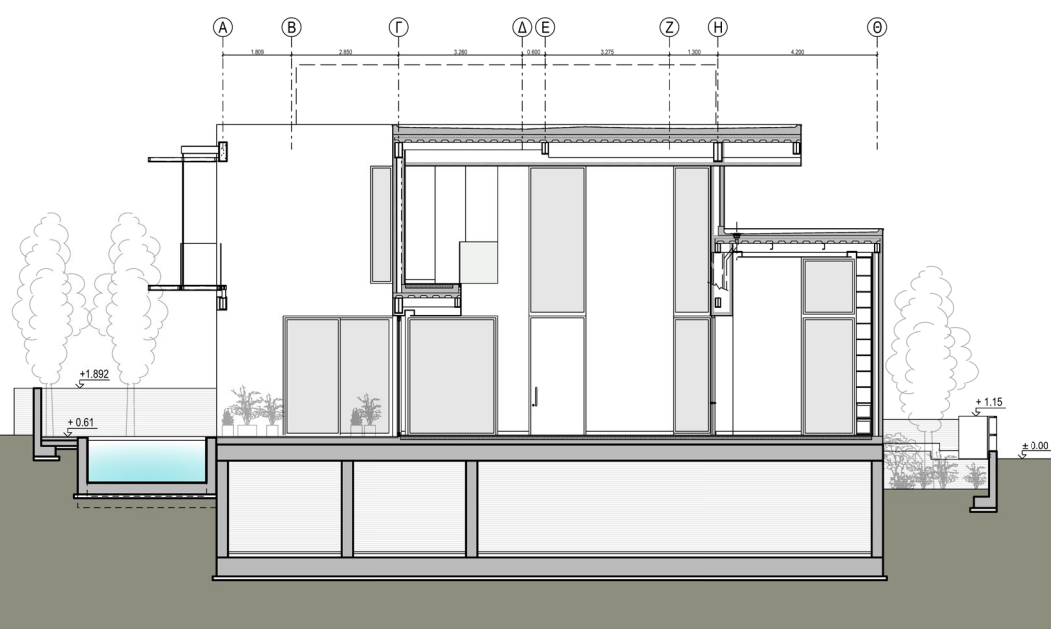


Section A-A

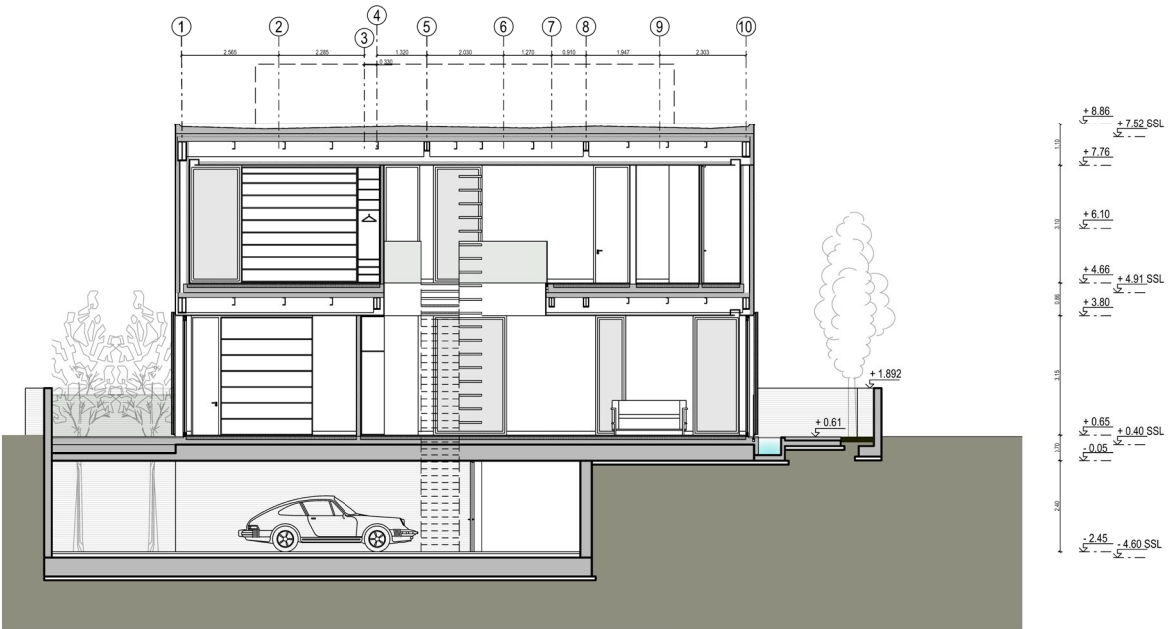

Section B-B

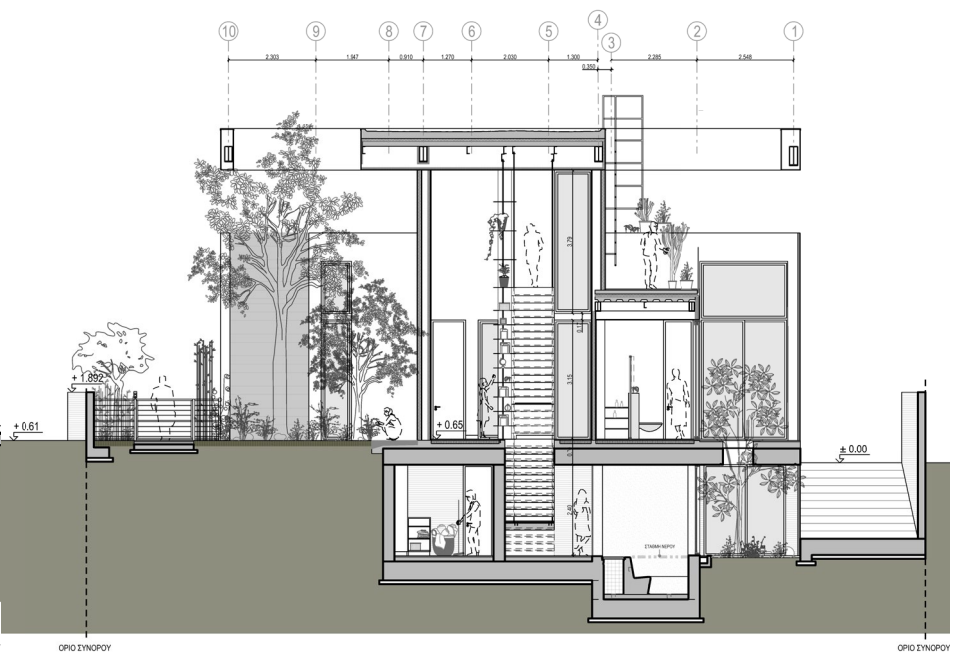

Section C-C

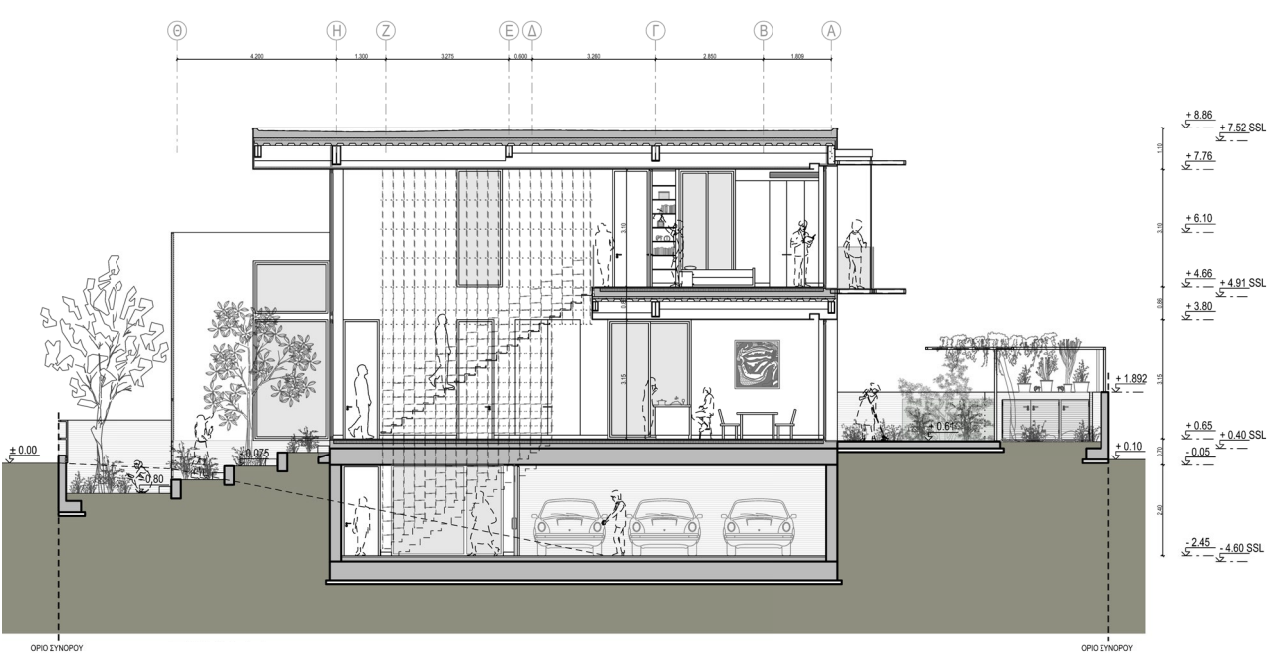



Section D-D
Scale 1:200







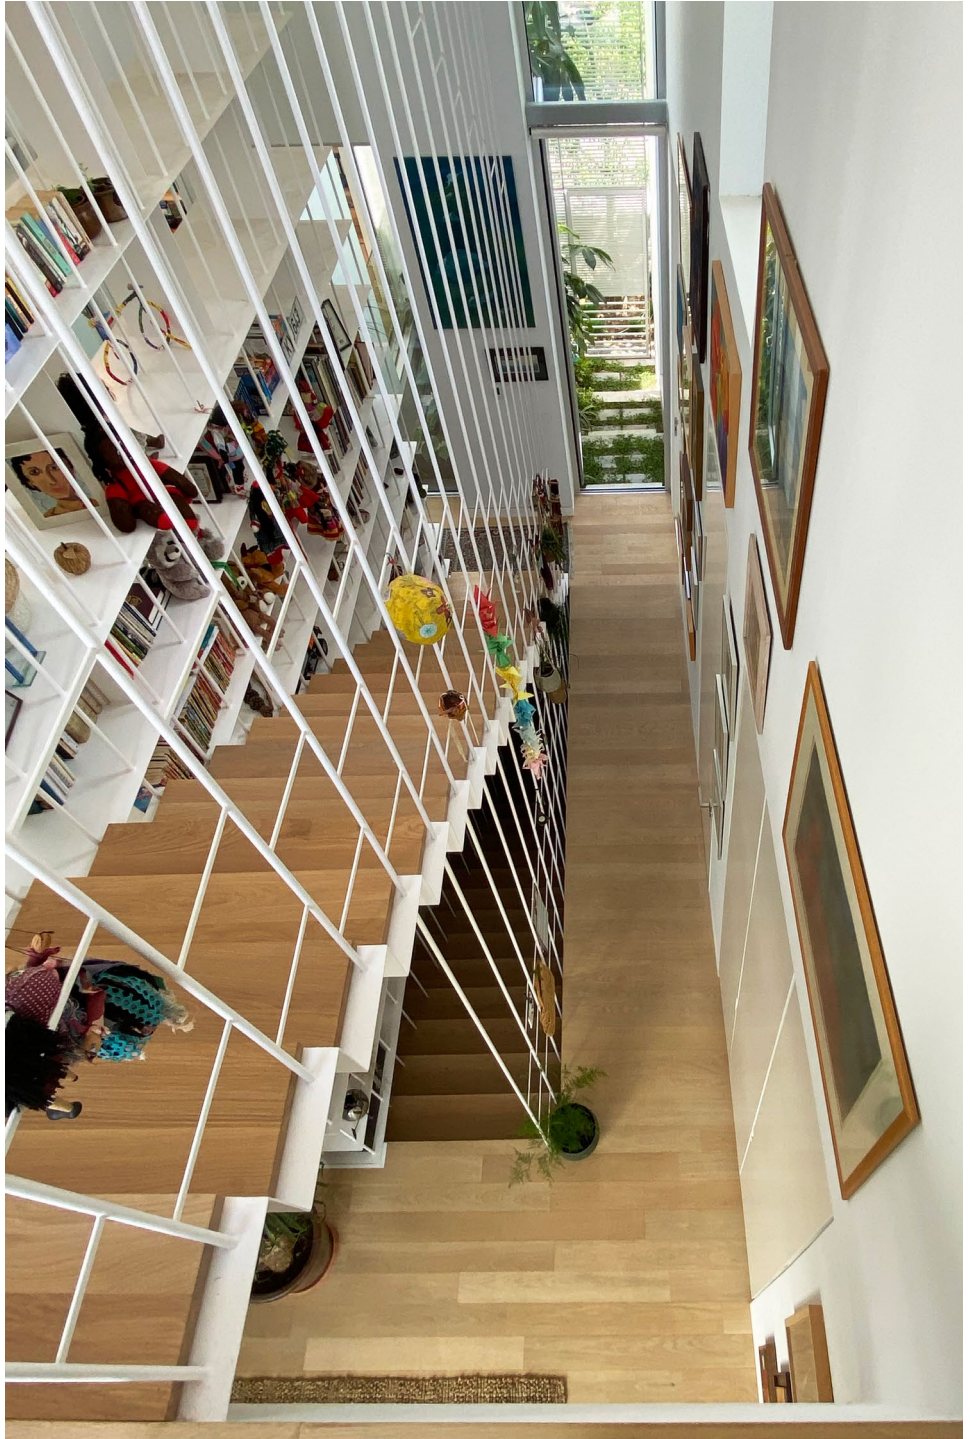

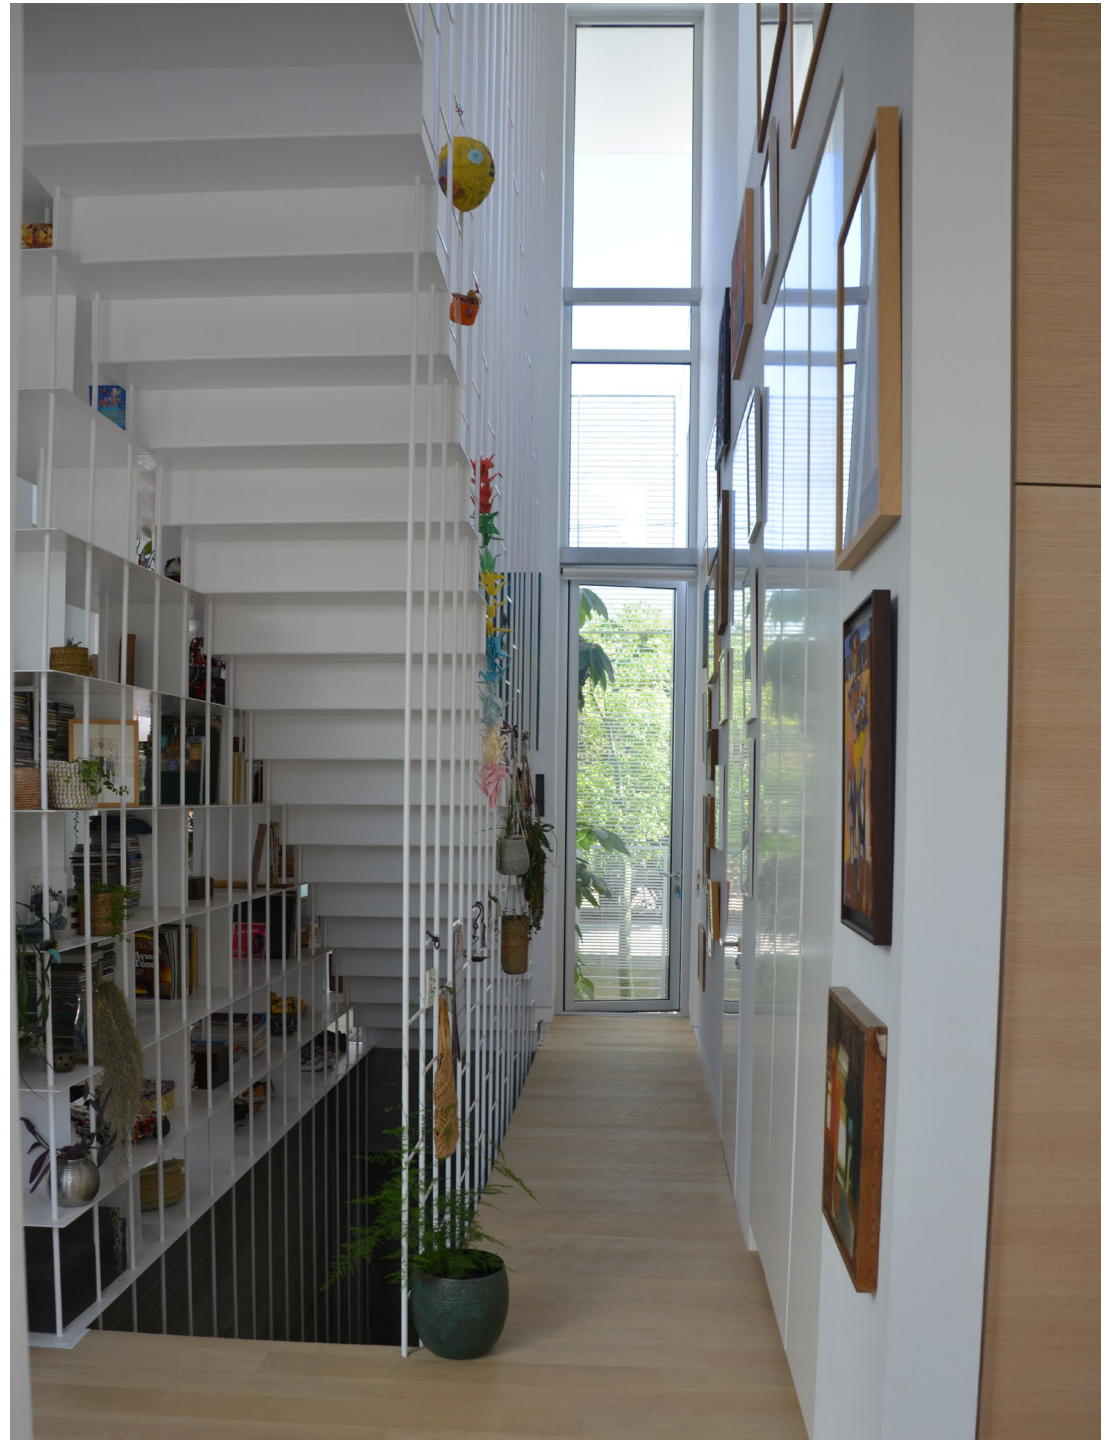









LIVING IN - TEMPORAL SYNERGIES



Section A-A Idea 1 – Void and Mass



Section A-A Idea 2 –
Permeable Thresholds: Natural vs. Built



Section A-A Idea 3 – Porous
Boundaries of Inner and
Outer Worlds



Section A-A Idea 4 – Analysis
of Culture and Nature

