


PROJECT: INTERIOR DESIGN - INDIGO TATTOO STUDIO

YEAR: DECEMBER 2024

PROJECT AREA: 95m²

LOCATION: SKOPJE, N.MACEDONIA


CLIENT: INDIGO TATTOO STUDIO

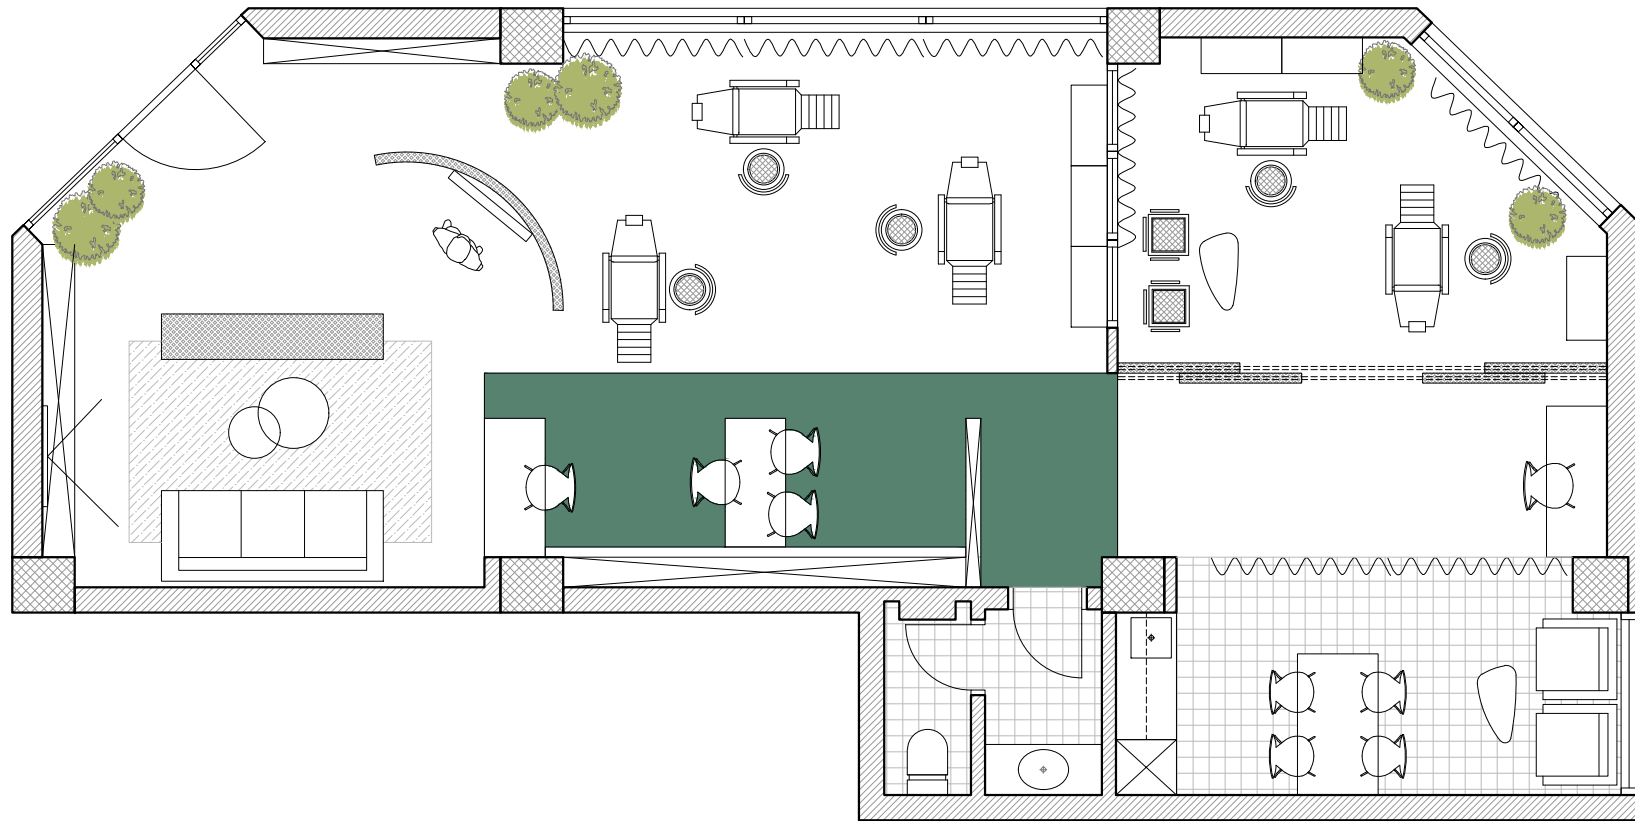


INDIGO TATTOO STUDIO
FLOOR PLAN



SCALE 1:75
0 1m 2m 5m

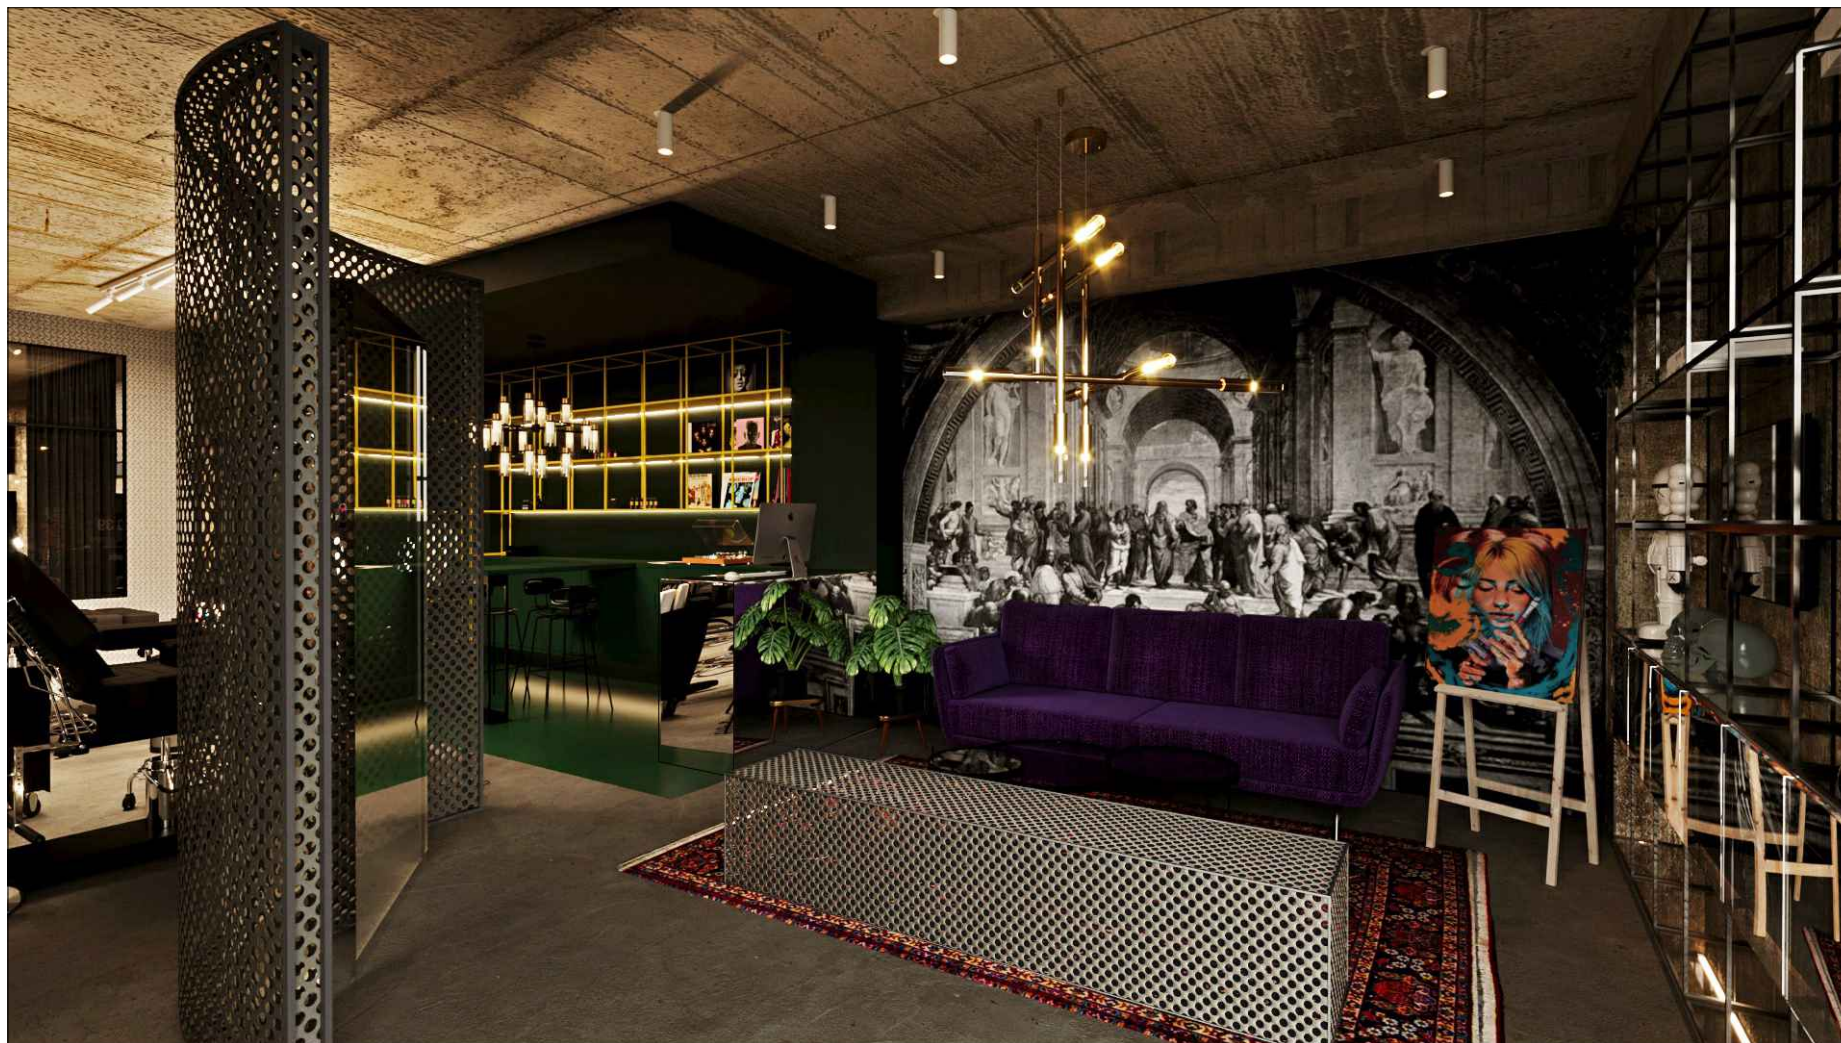


INDIGO TATTOO STUDIO
3D RENDERING 01

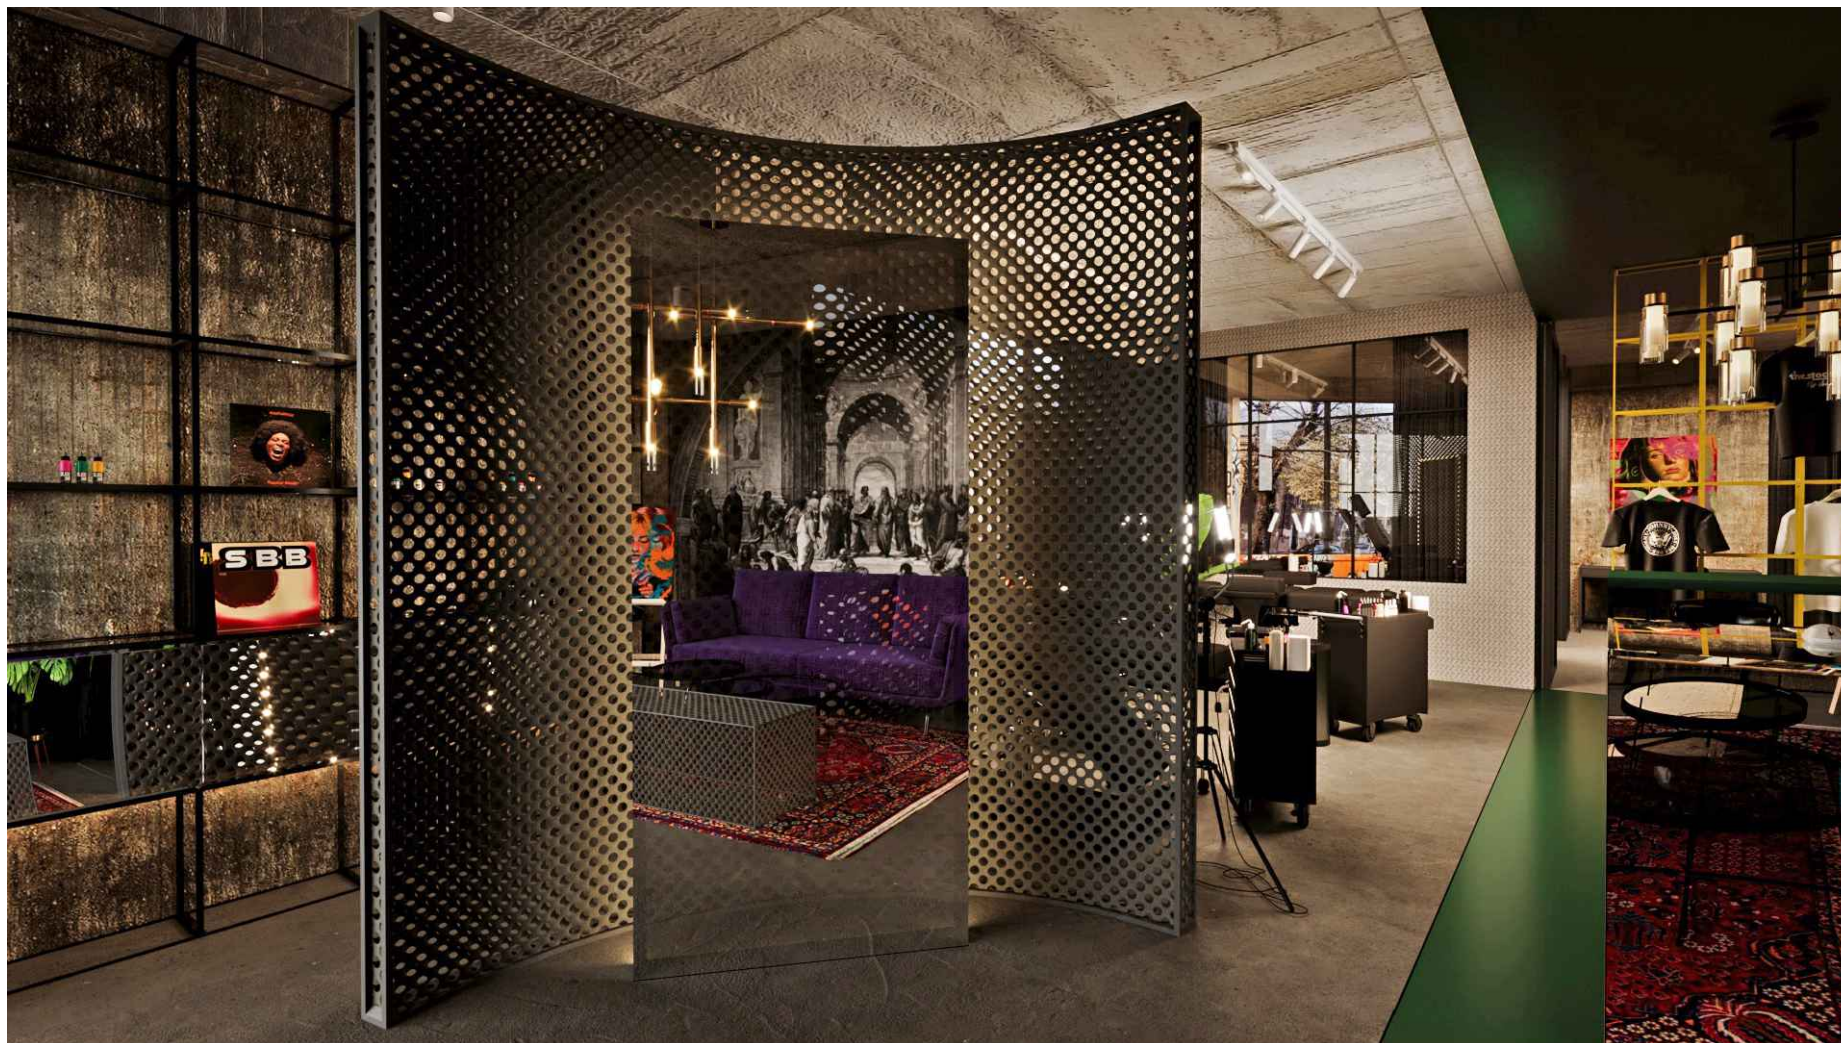


INDIGO TATTOO STUDIO
3D RENDERING 02




INDIGO TATTOO STUDIO
3D RENDERING 03

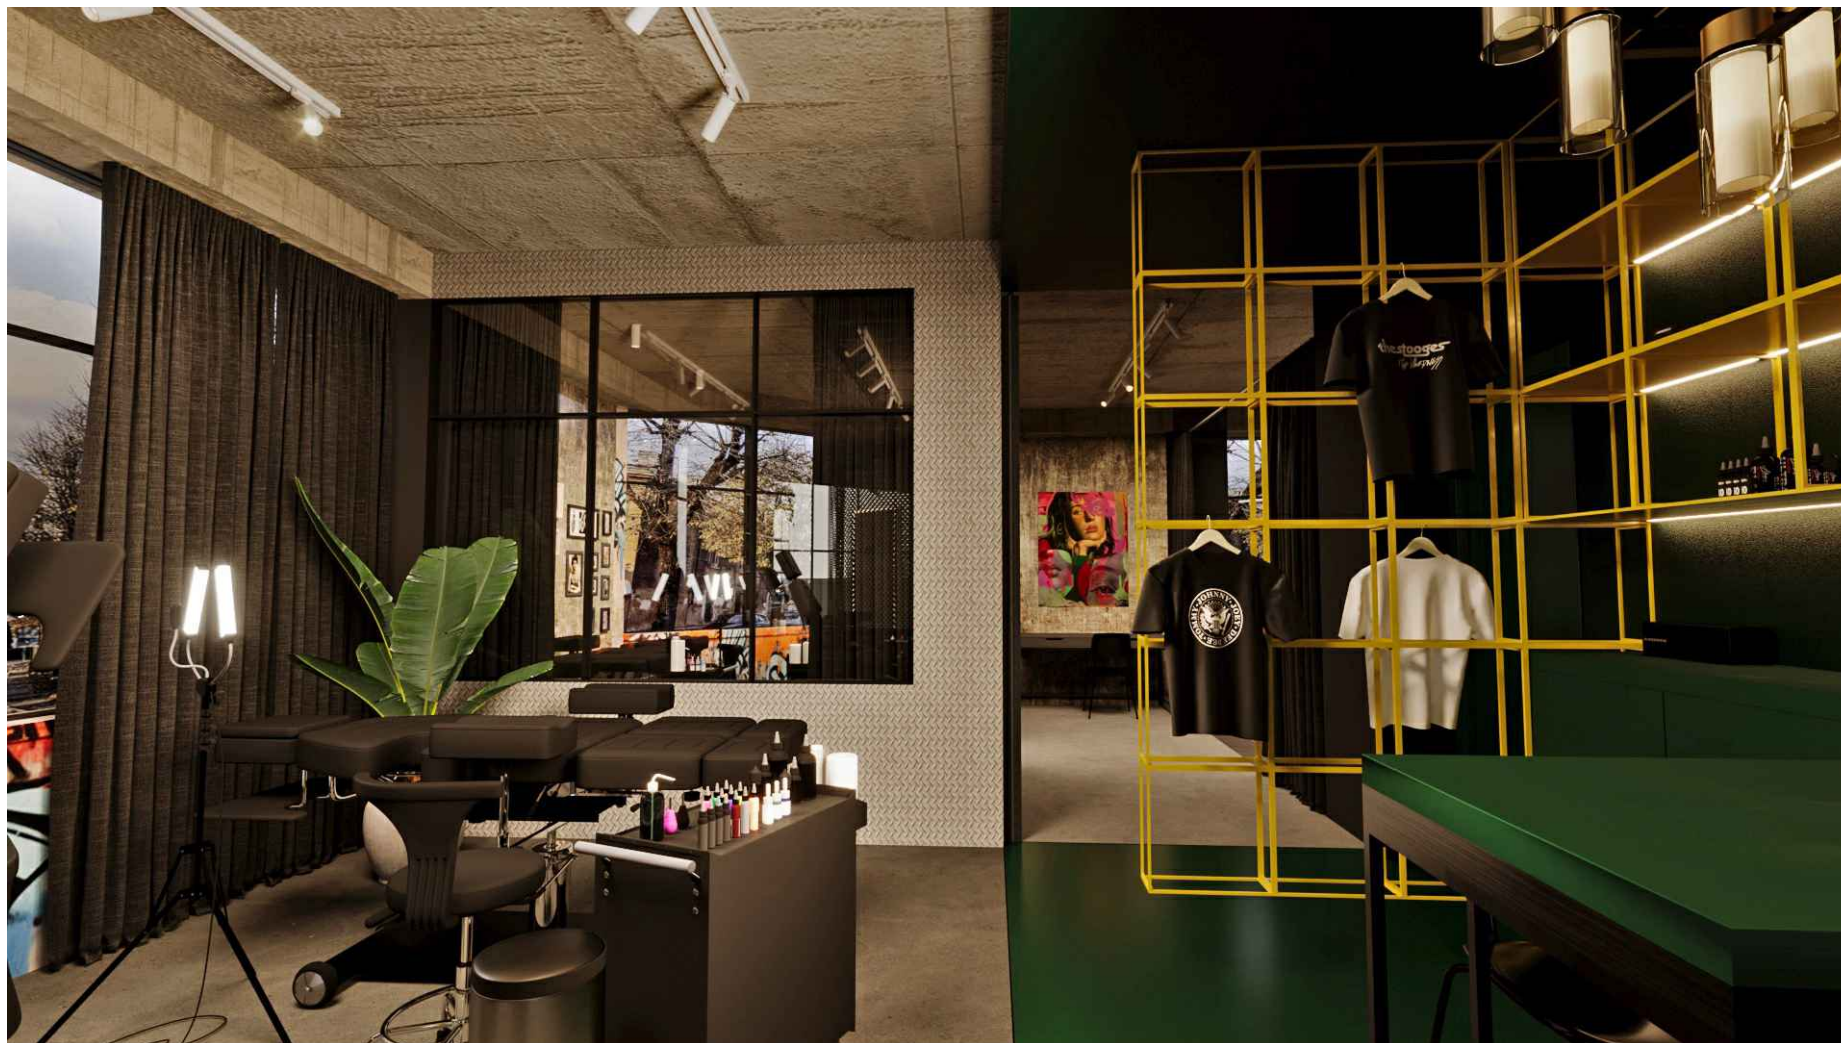

INDIGO TATTOO STUDIO
3D RENDERING 04

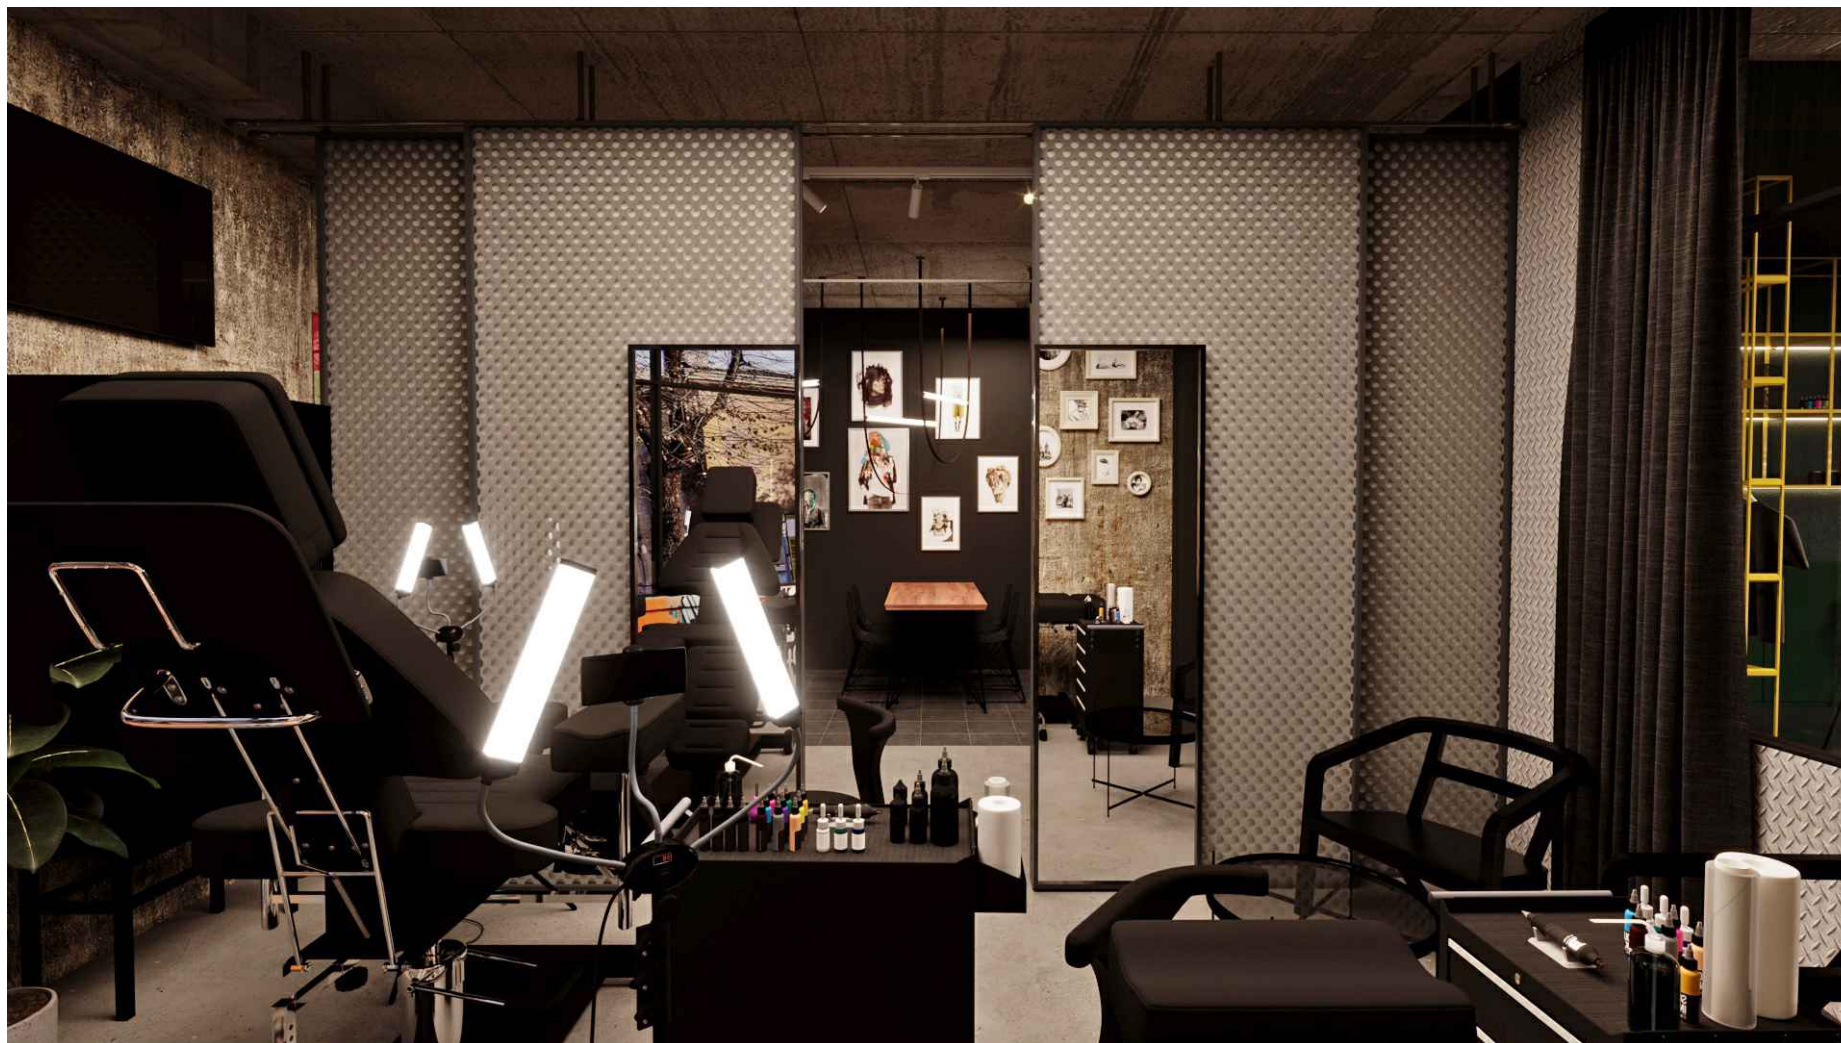

INDIGO TATTOO STUDIO
3D RENDERING 05

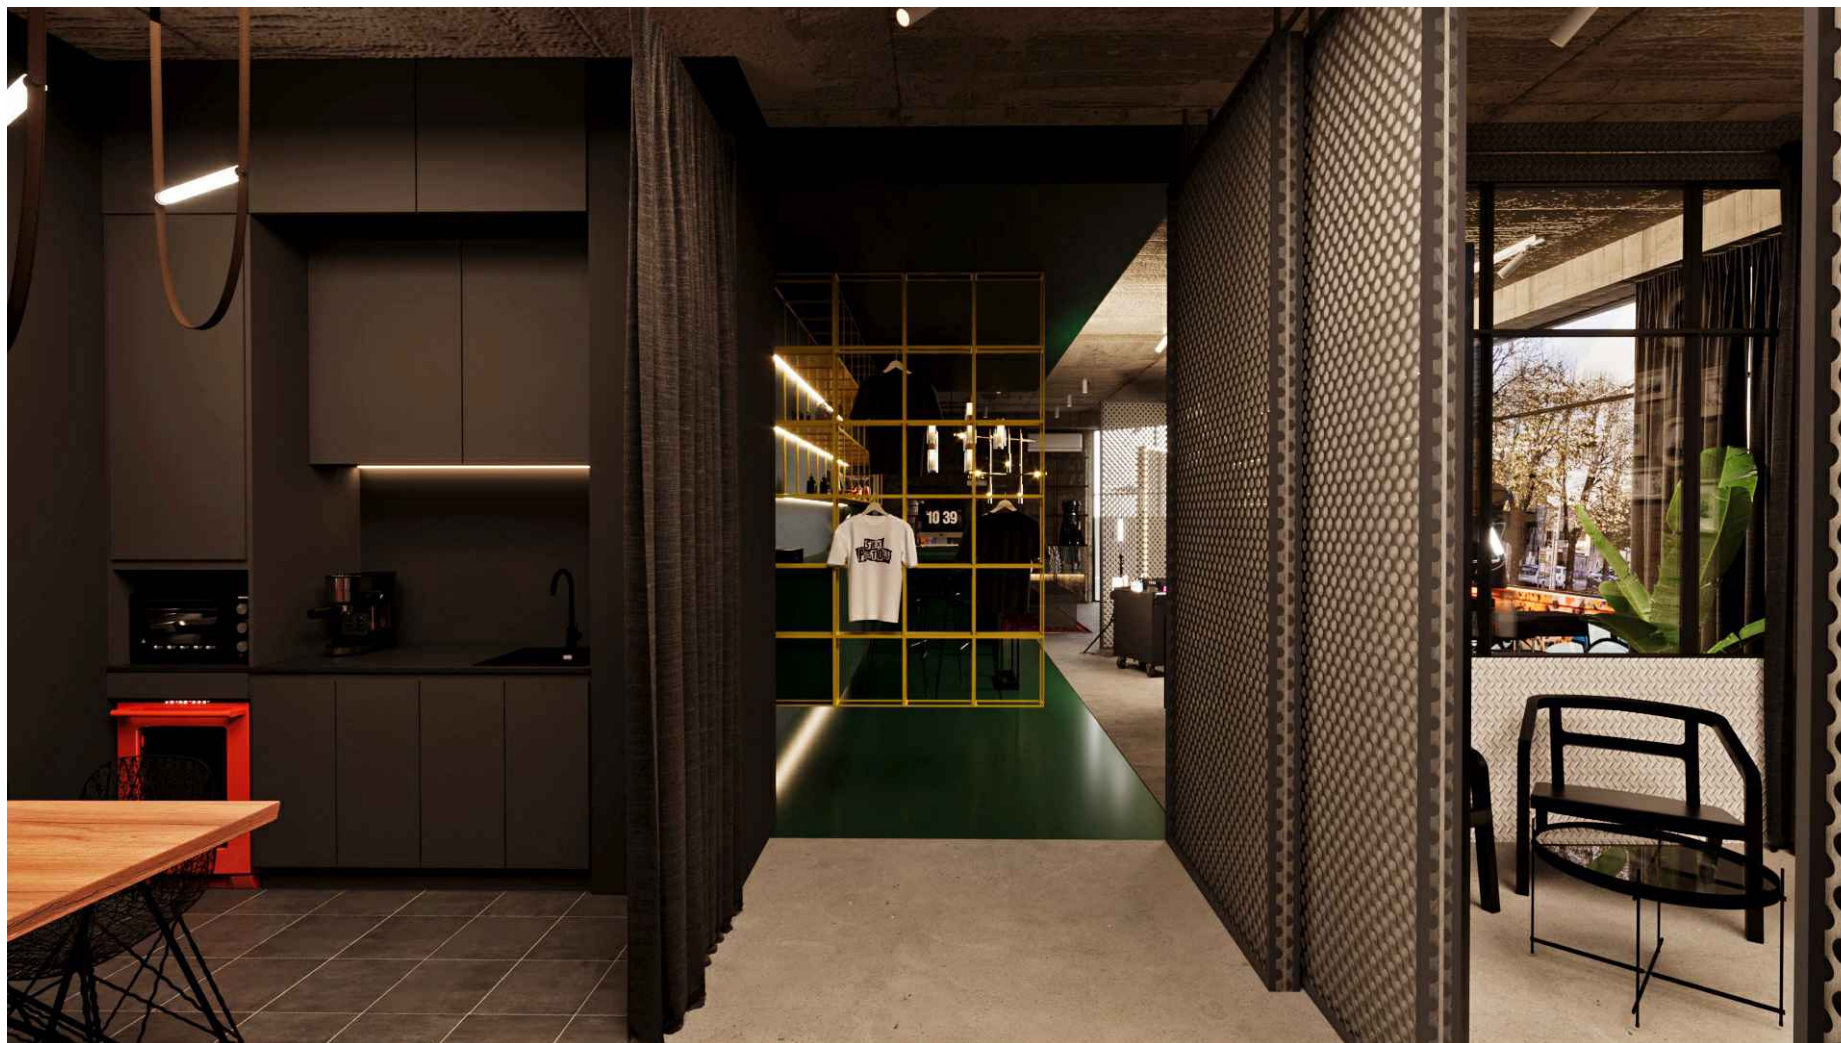

INDIGO TATTOO STUDIO
3D RENDERING 06




INDIGO TATTOO STUDIO
PHOTOGRAPHY 01



INDIGO TATTOO STUDIO
PHOTOGRAPHY 02



INDIGO TATTOO STUDIO
PHOTOGRAPHY 03

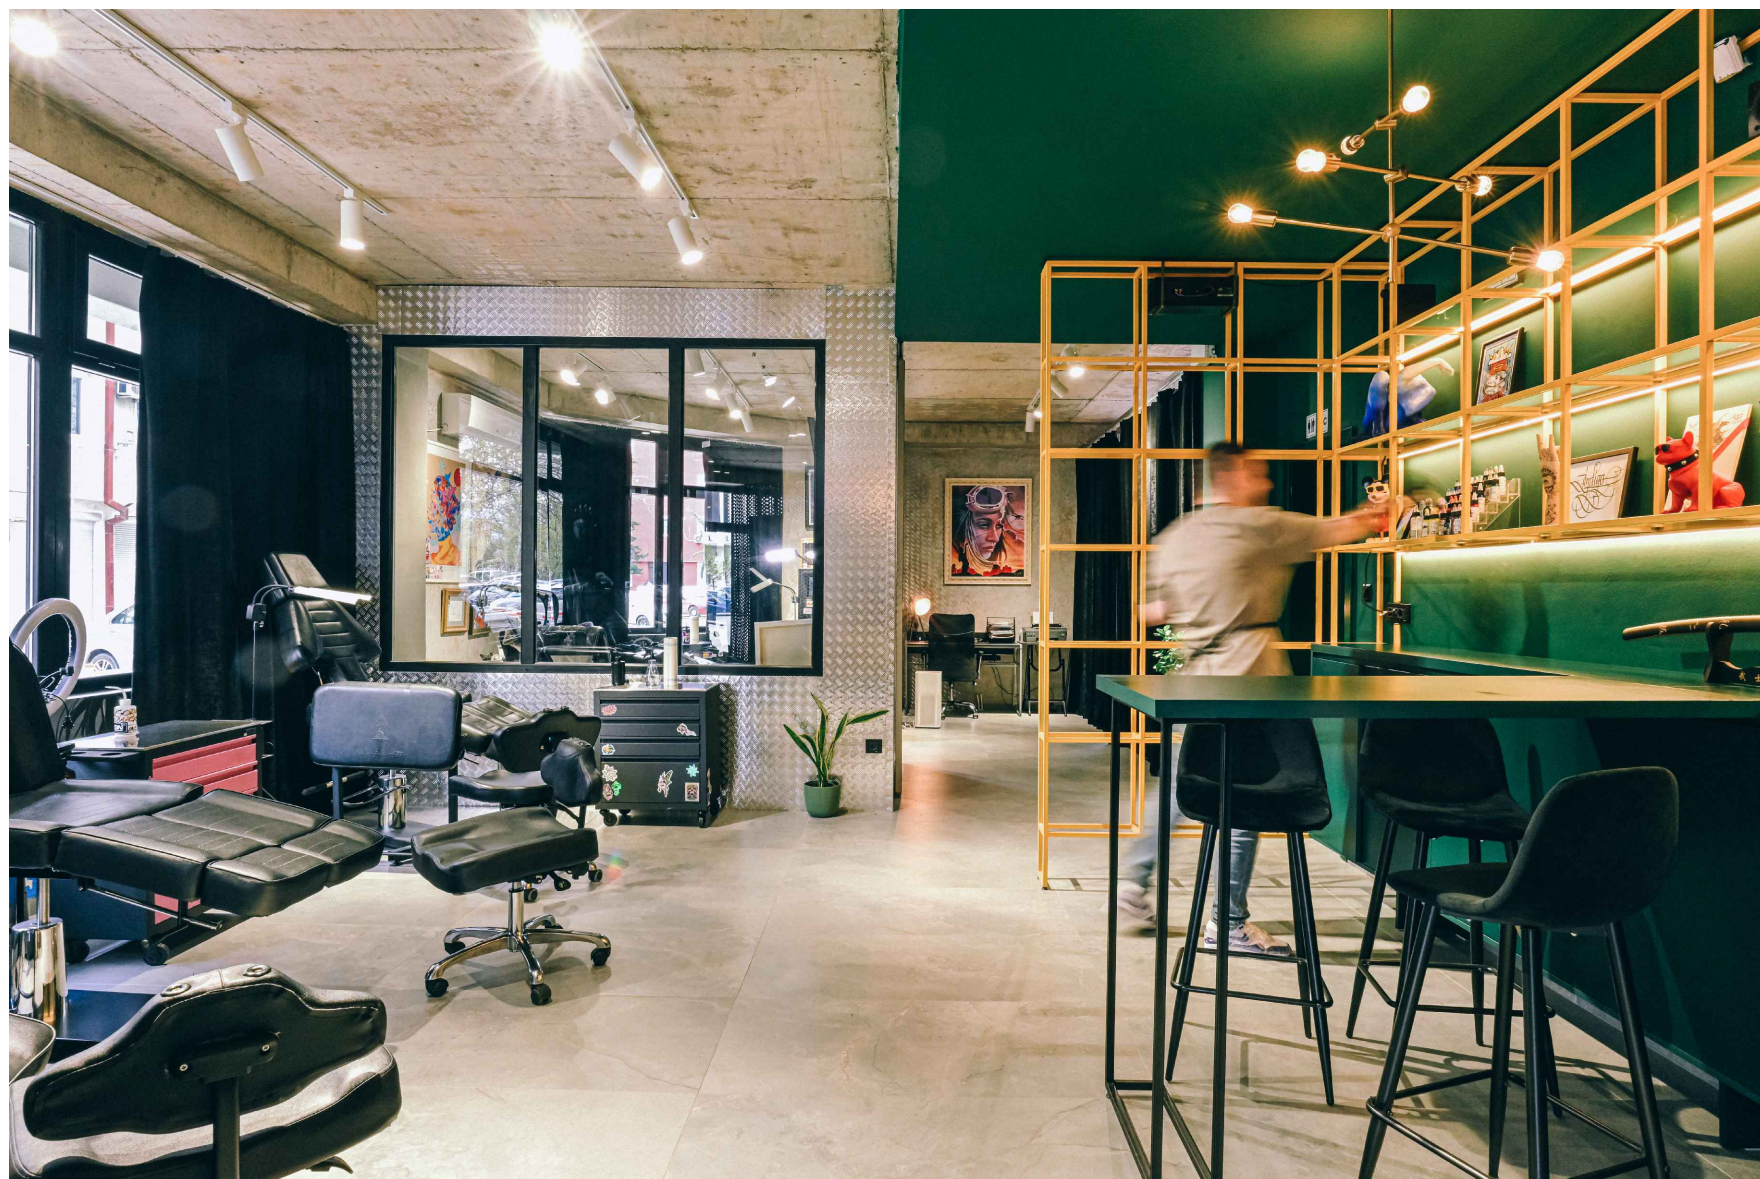


INDIGO TATTOO STUDIO
PHOTOGRAPHY 04



INDIGO TATTOO STUDIO
PHOTOGRAPHY 05



INDIGO TATTOO STUDIO
PHOTOGRAPHY 06

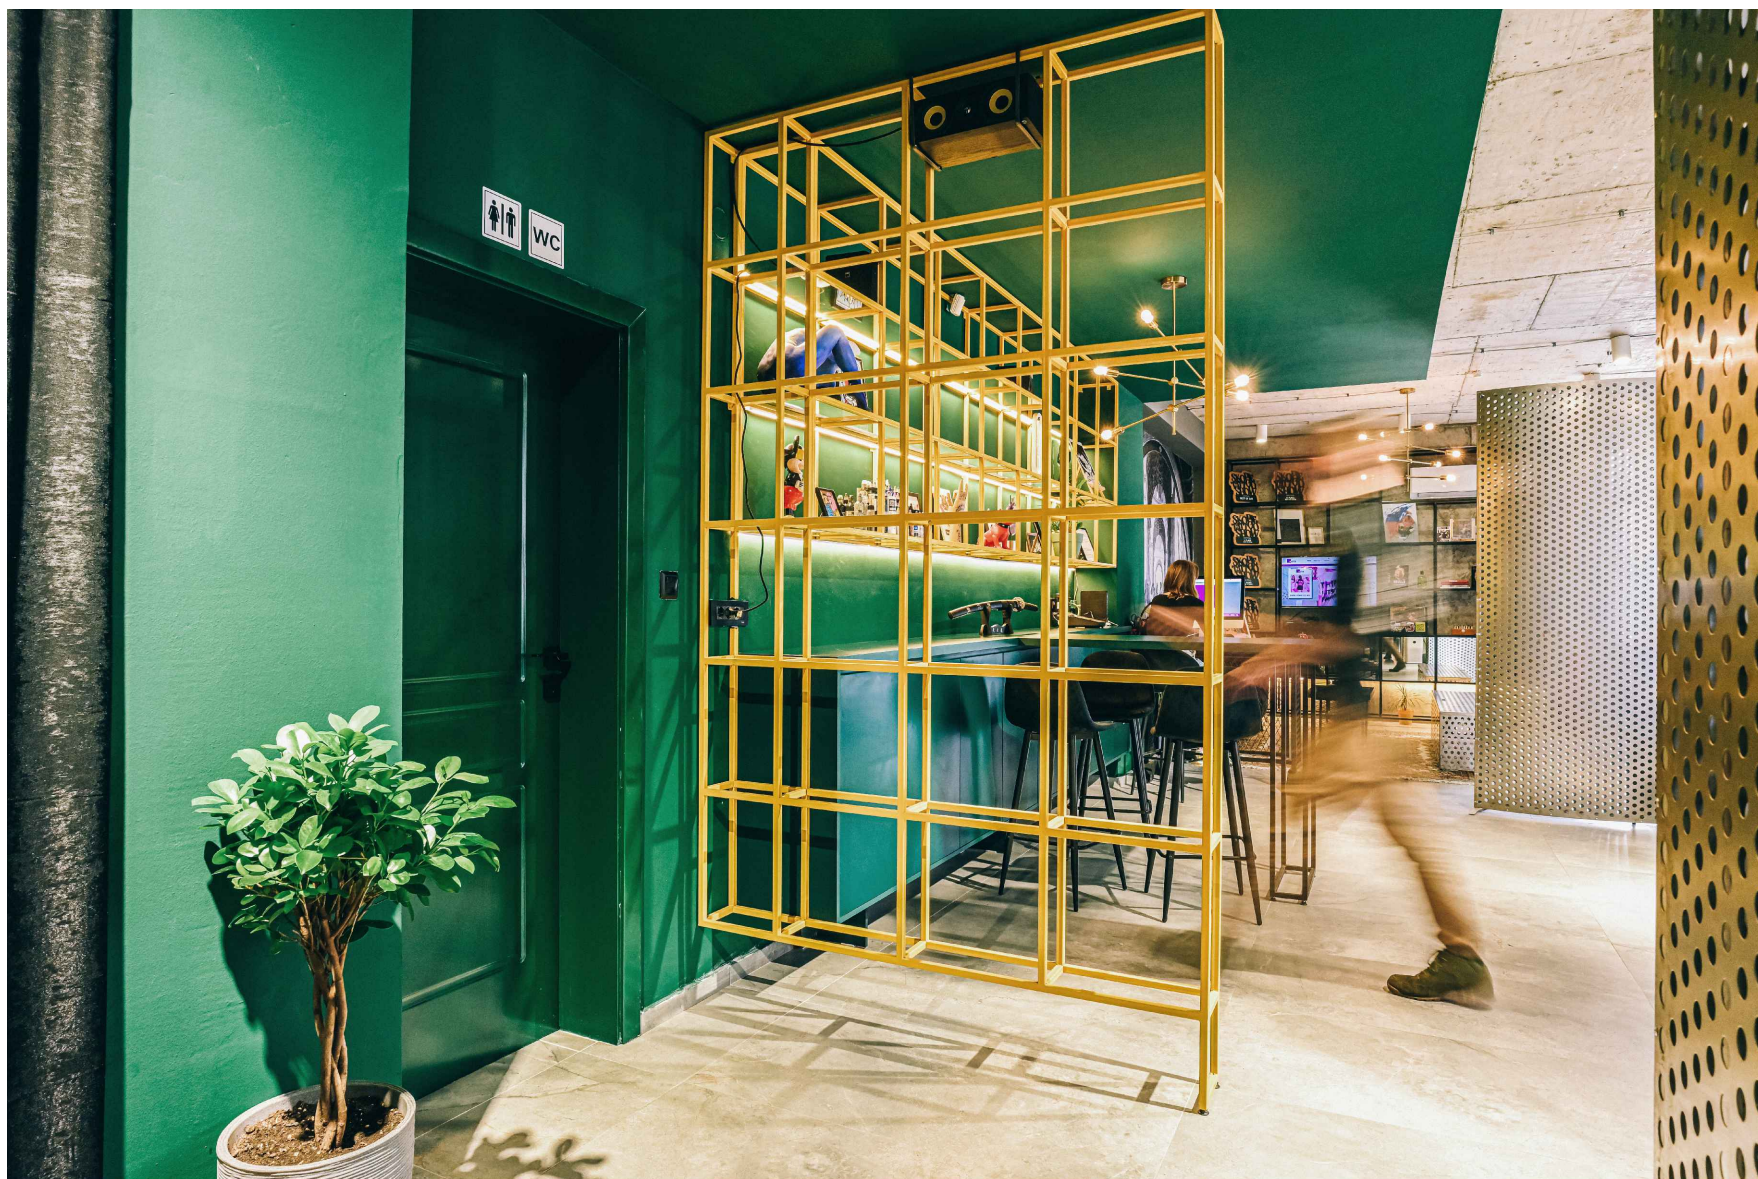

INDIGO TATTOO STUDIO
PHOTOGRAPHY 07





INDIGO TATTOO STUDIO
PHOTOGRAPHY 08



INDIGO TATTOO STUDIO
PHOTOGRAPHY 09



INDIGO TATTOO STUDIO
PHOTOGRAPHY 10

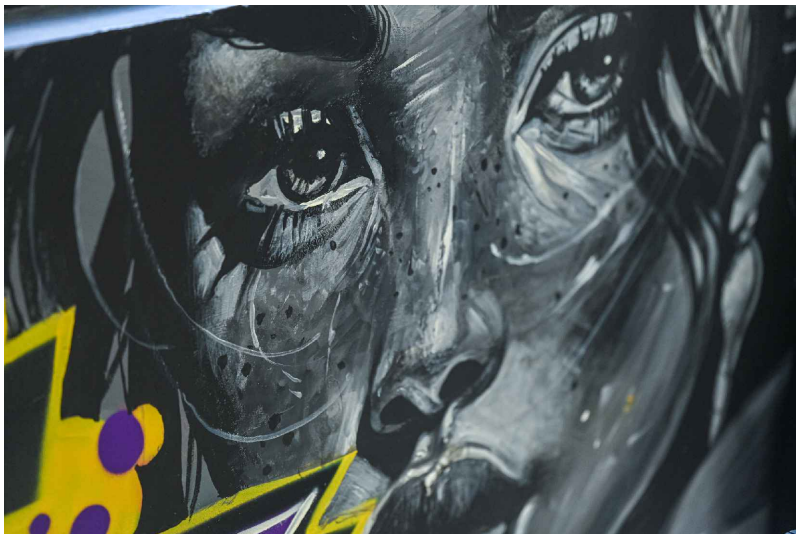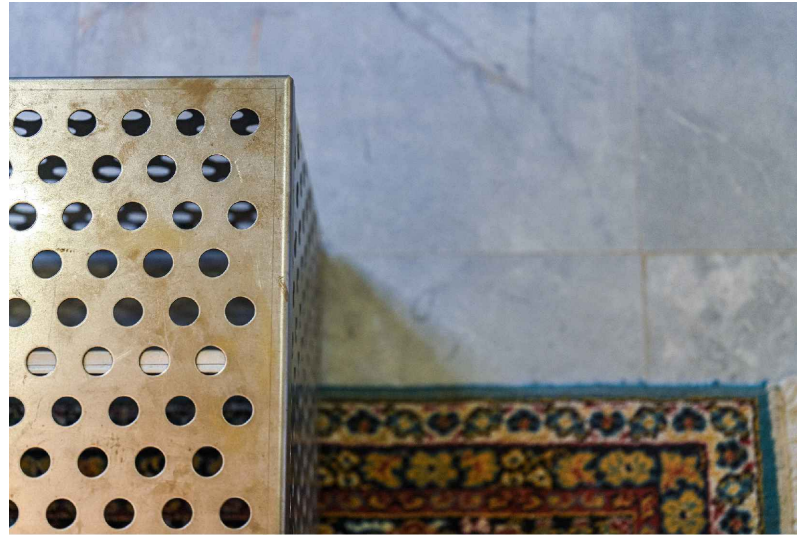

INDIGO TATTOO STUDIO
DETAILS



1



2




3



4



5

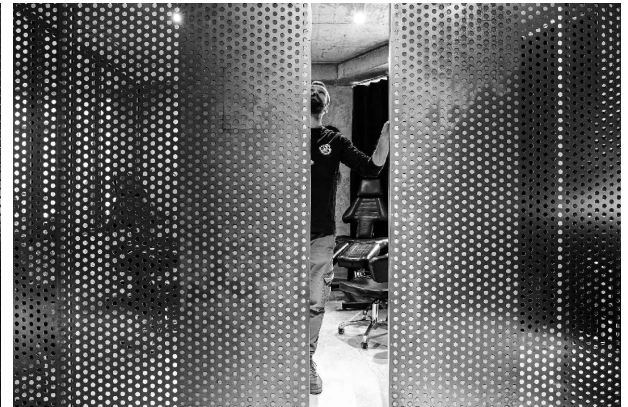

6