


**WINNOW, RABAT**  
SINGLE HOUSE (INDIVIDUAL USE)







- 1. ENTRANCE
- 2. WC
- 3. OPEN PLAN,  
LIVING ROOM / DINING ROOM / KITCHEN
- 4. OUTDOOR BATHROOM
- 5. OUTDOOR AREA

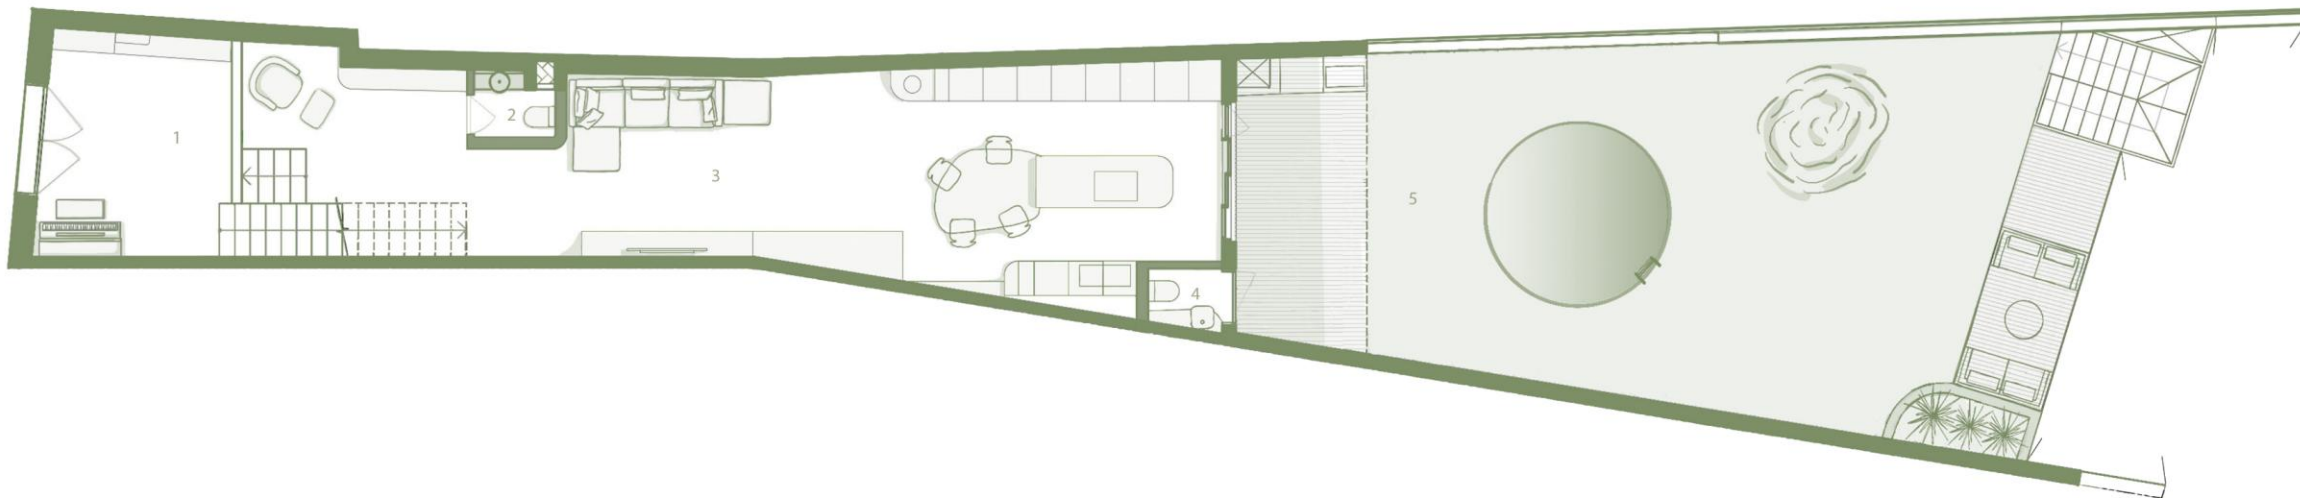

GROUND FLOOR PLAN 1:100

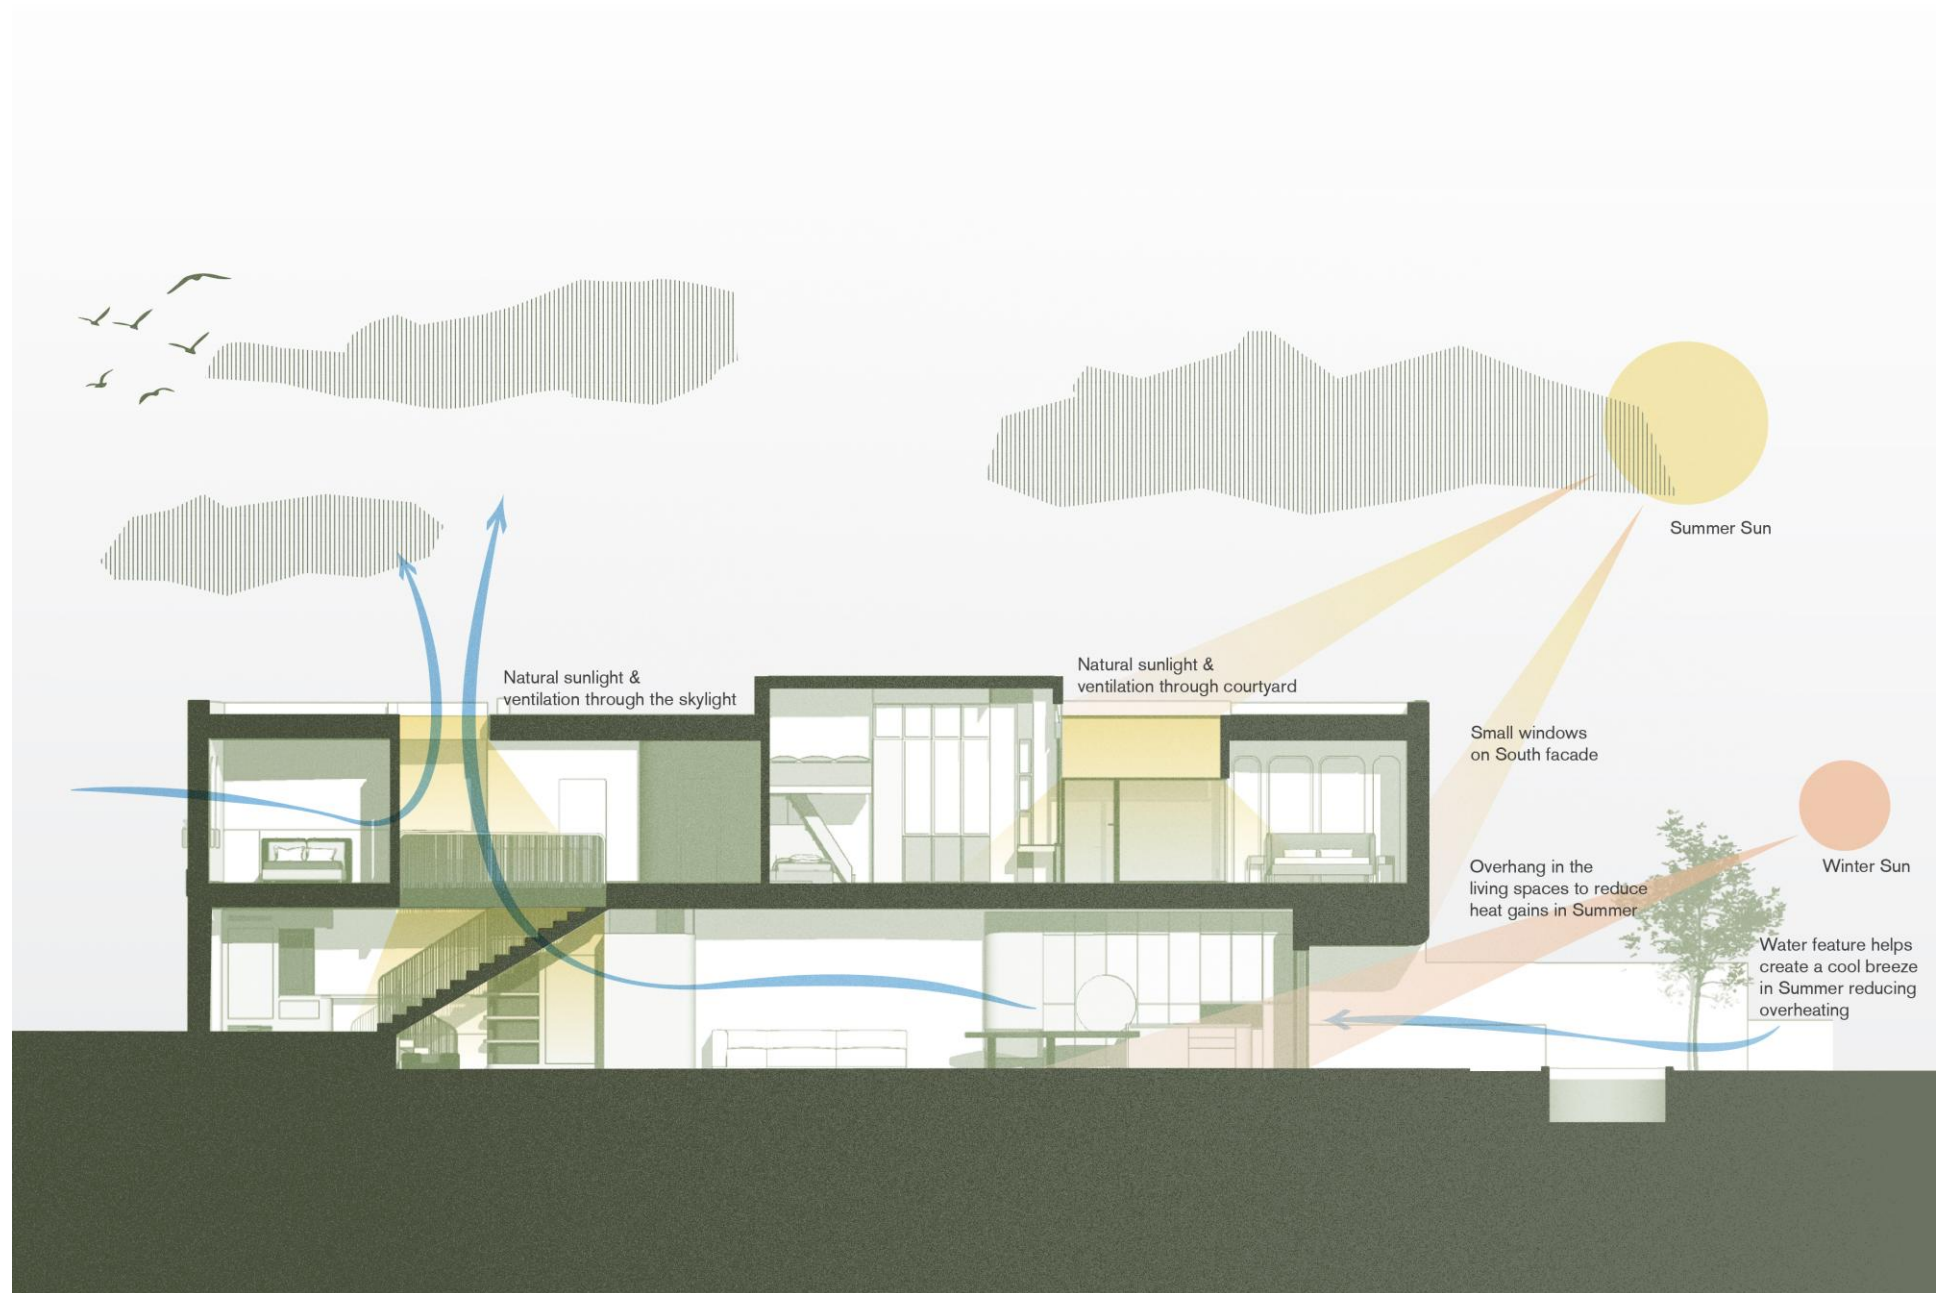

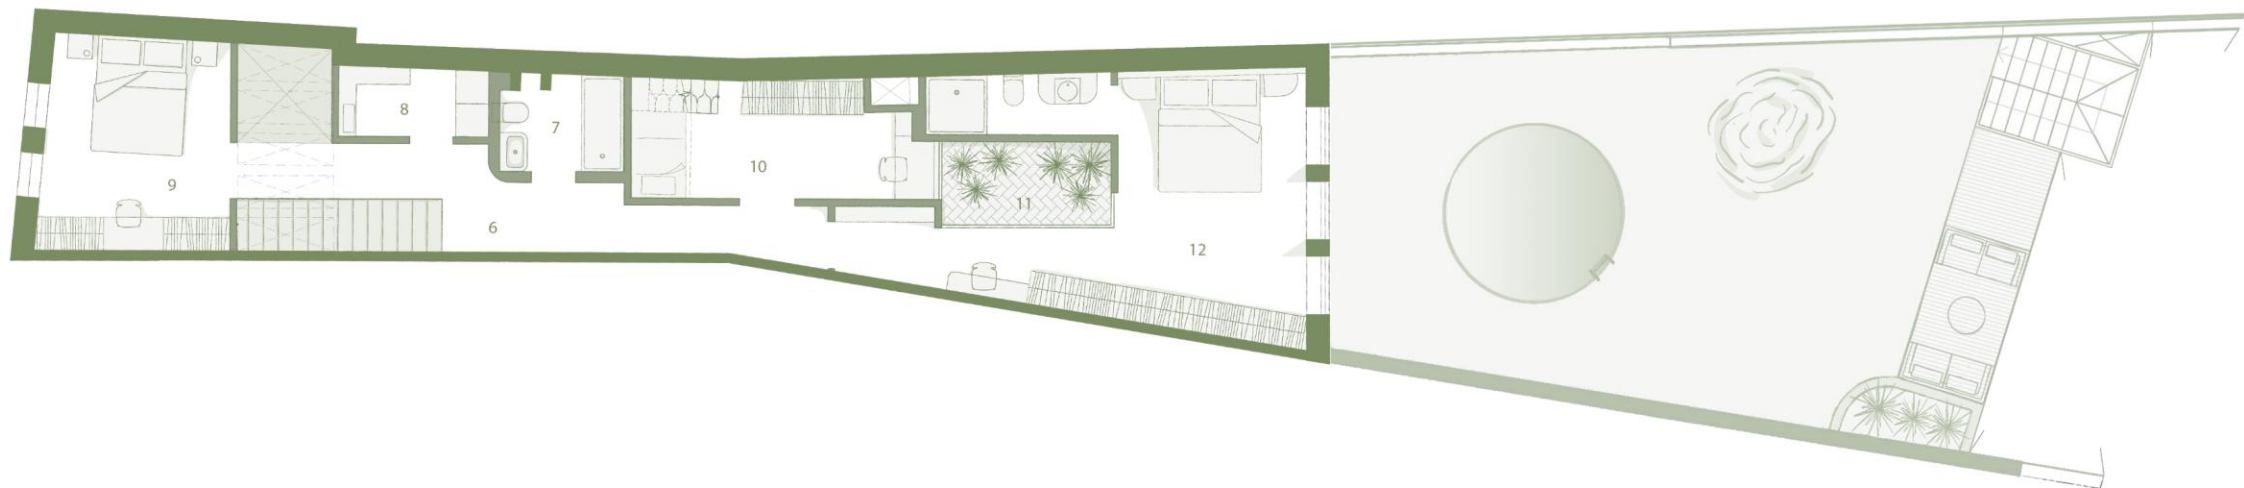

- 6. CIRCULATION
- 7. WC
- 8. CLOSET
- 9. GUEST BEDROOM
- 10. KIDS BEDROOM
- 11. CENTRAL COURTYARD
- 12. MAIN BEDROOM

FIRST FLOOR PLAN 1:100



