






























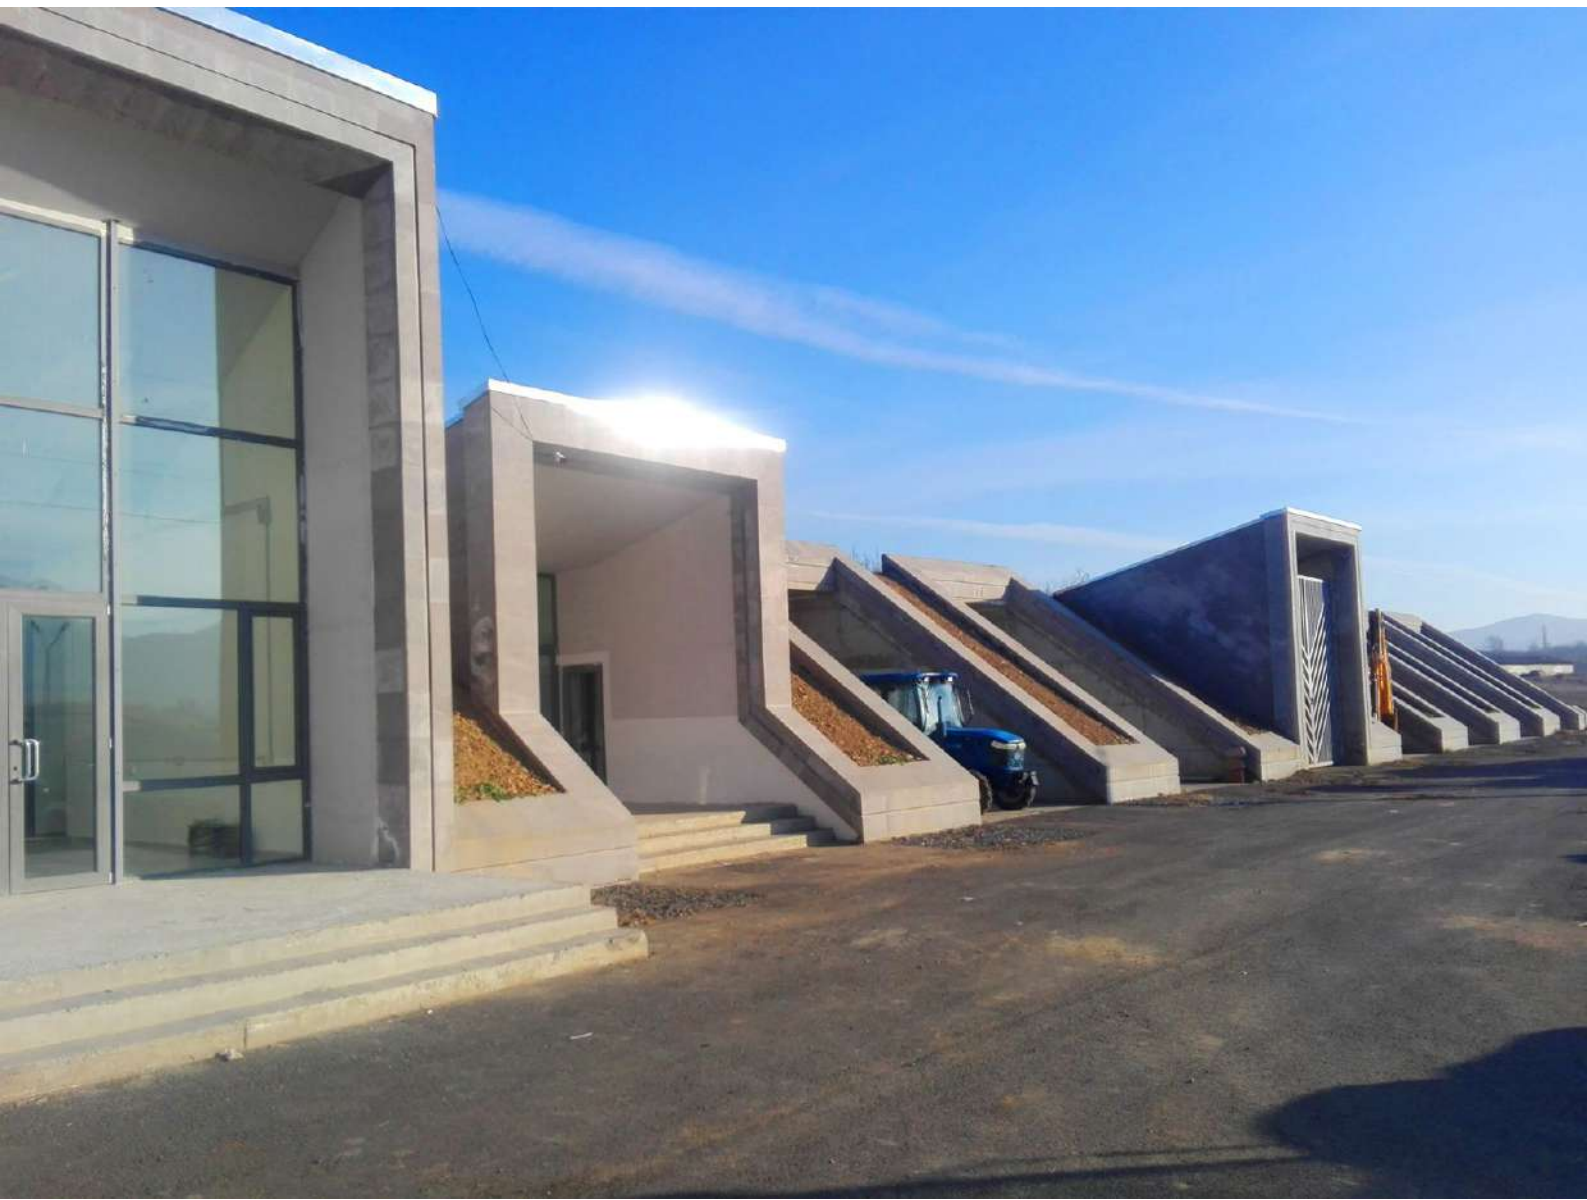



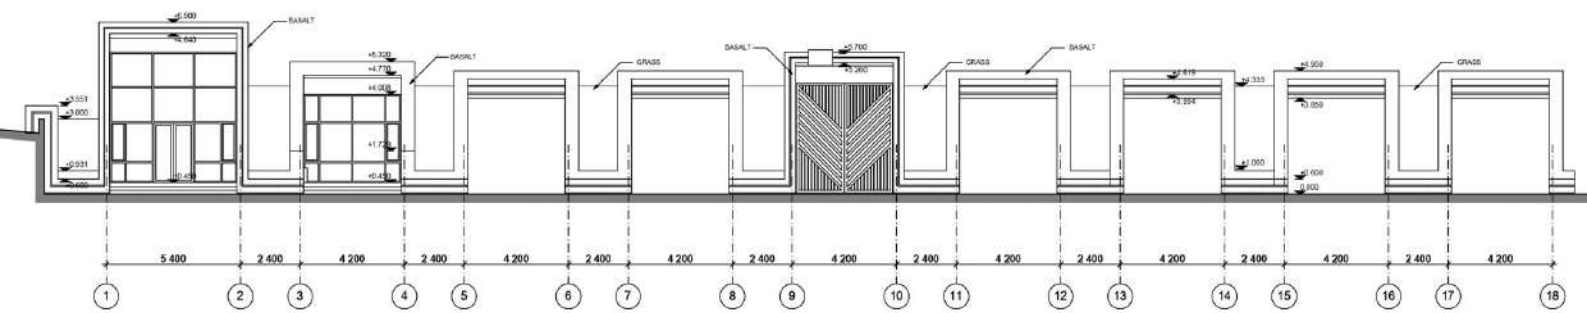


ELEVATION 1-18

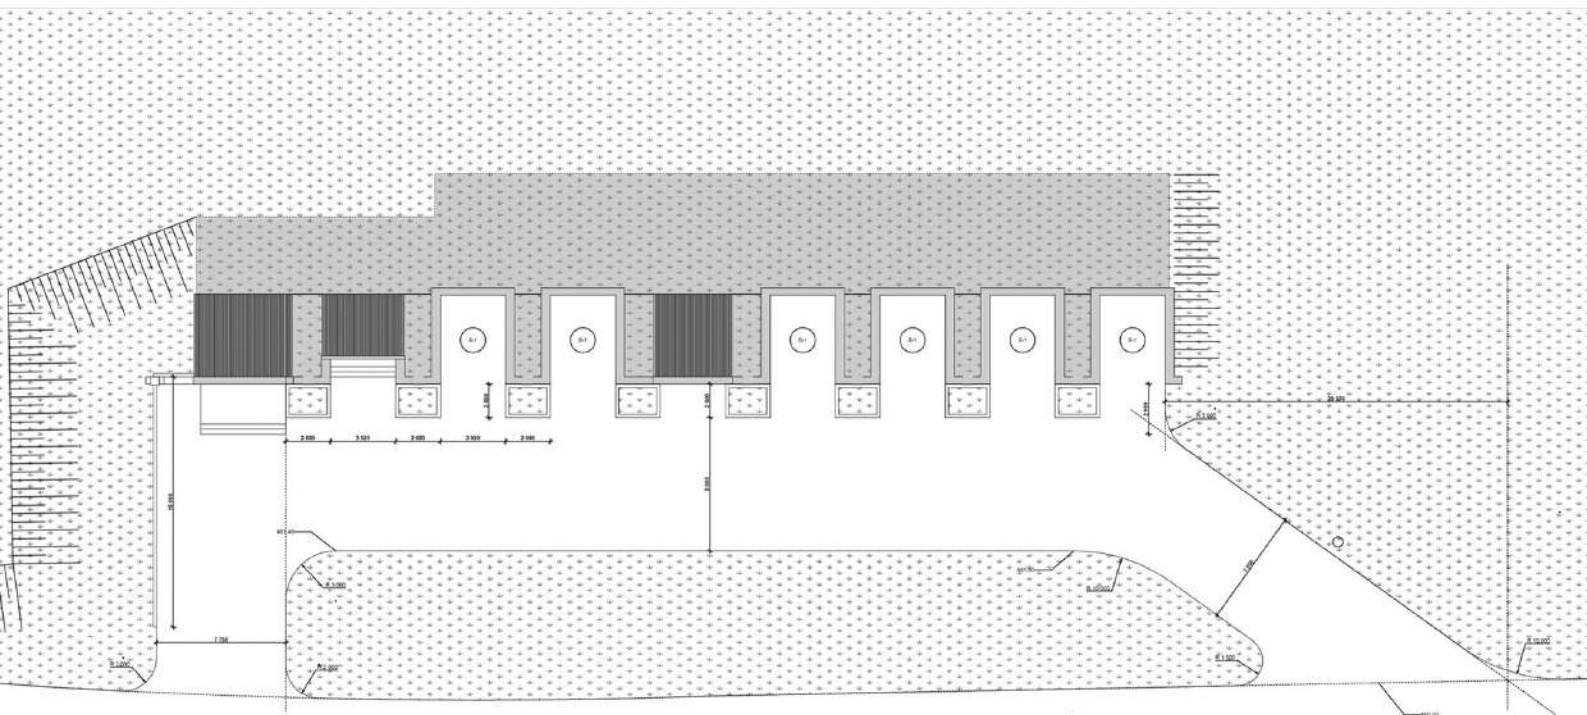


GENPLAN



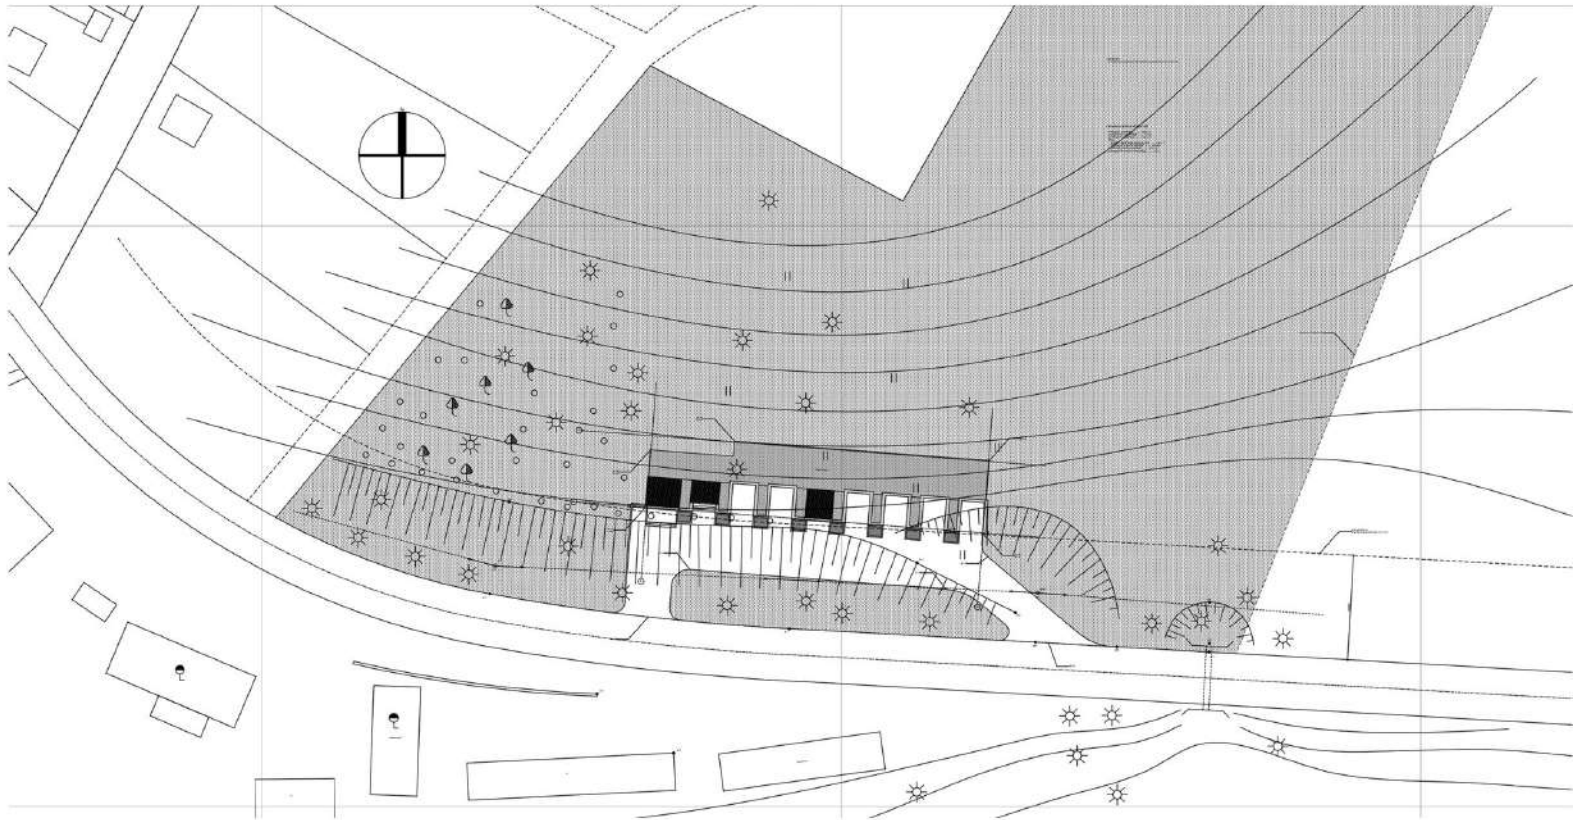


GENPLAN



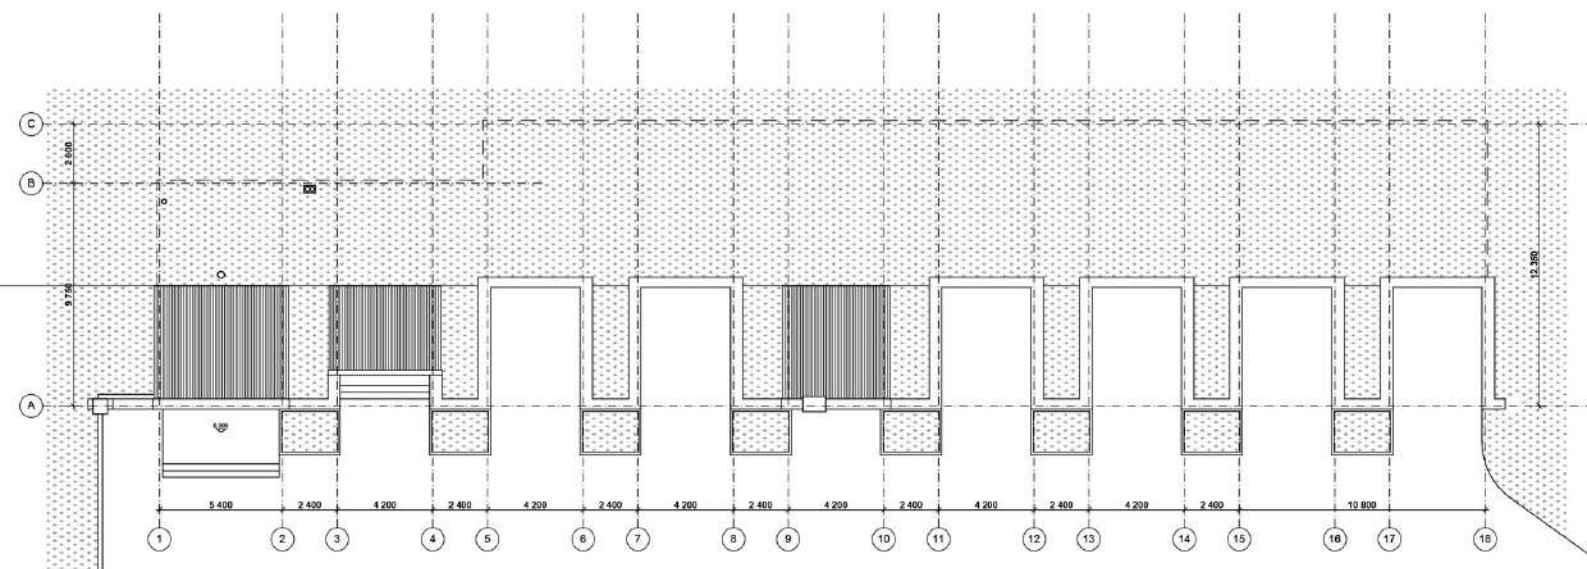


ROOF PLAN




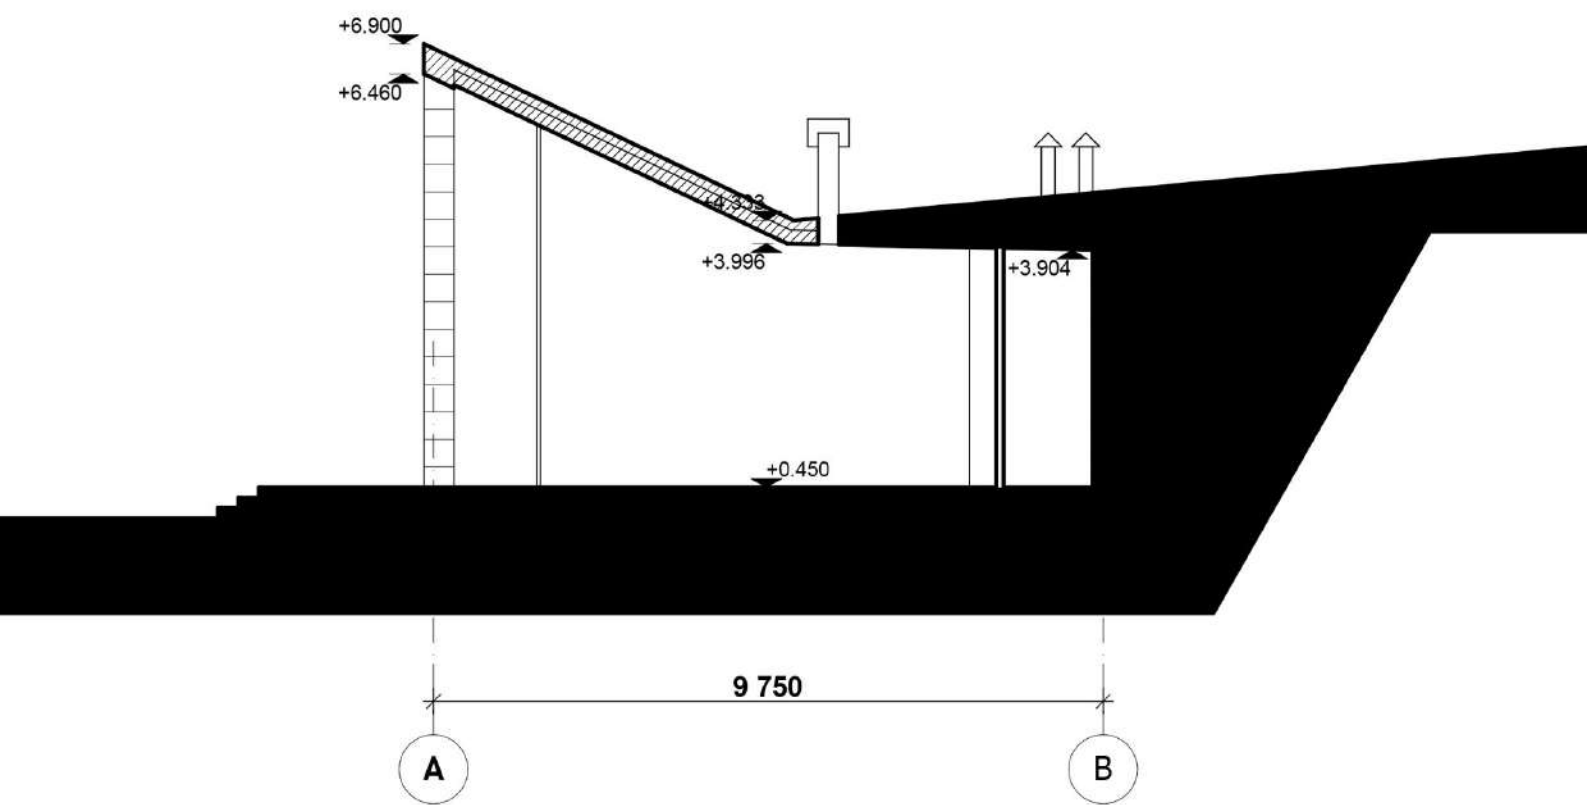

SECTION 1-1

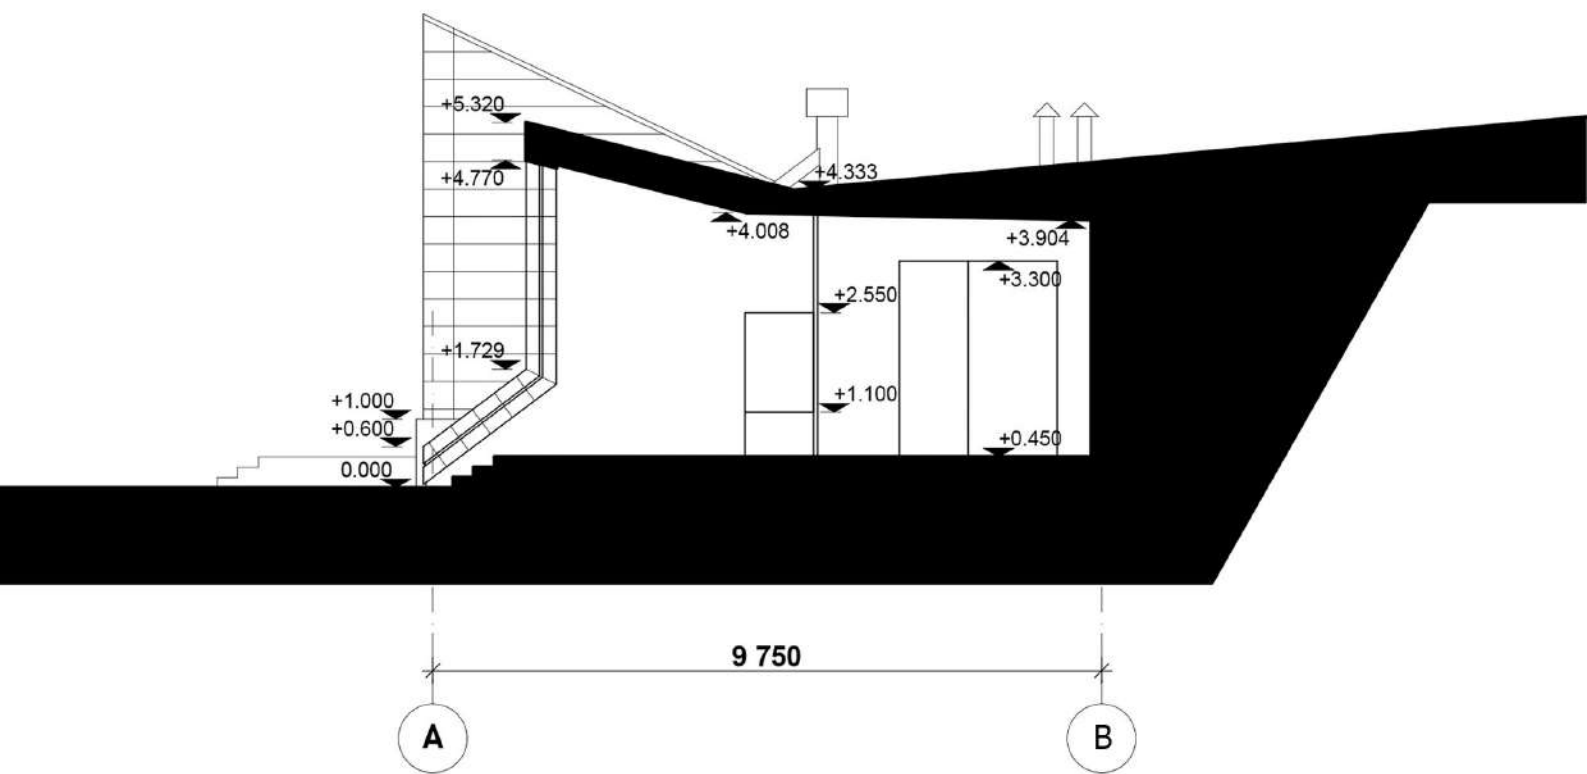


SECTION 2-2

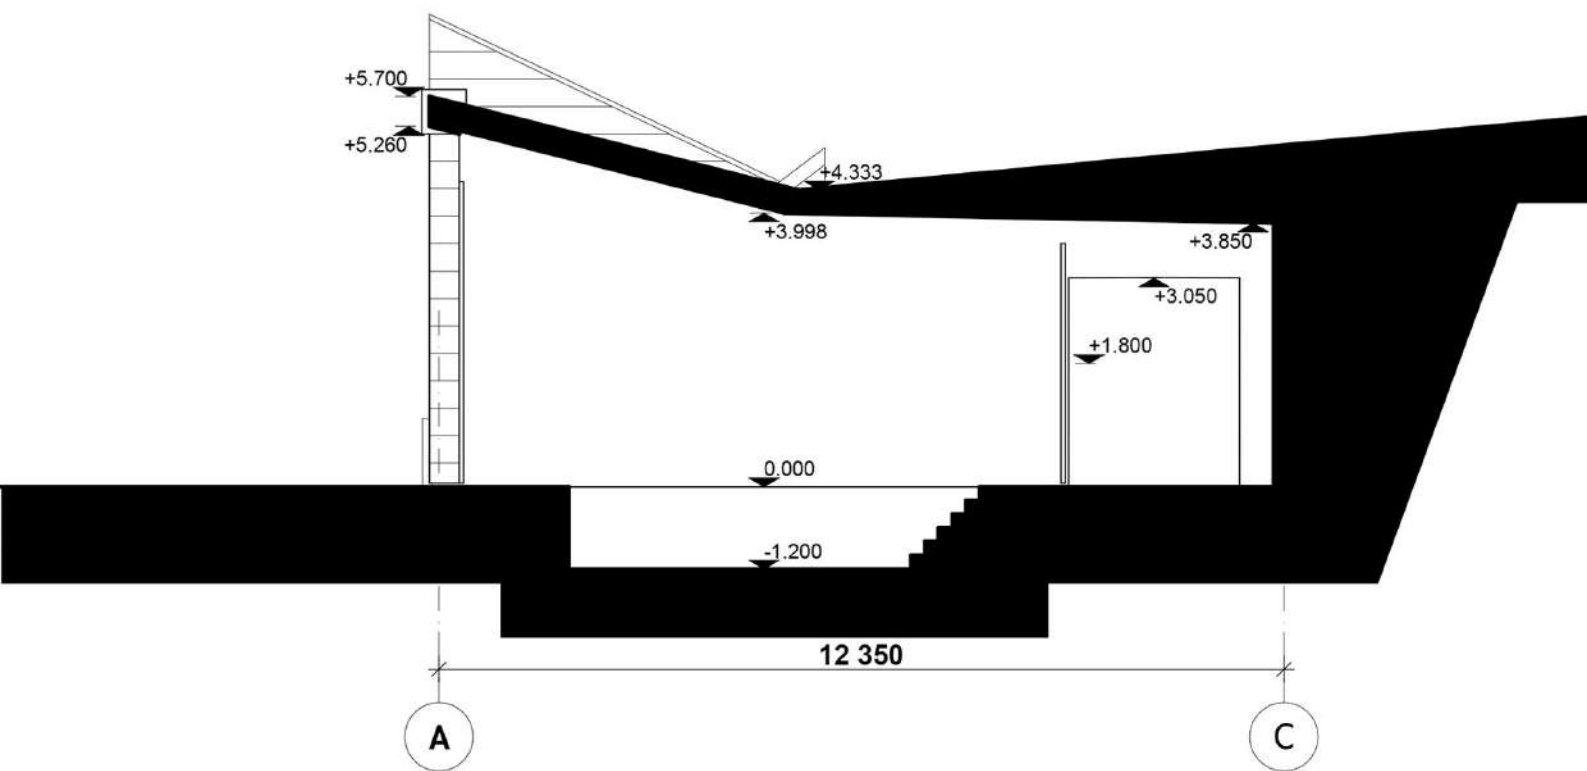


SECTION 3-3



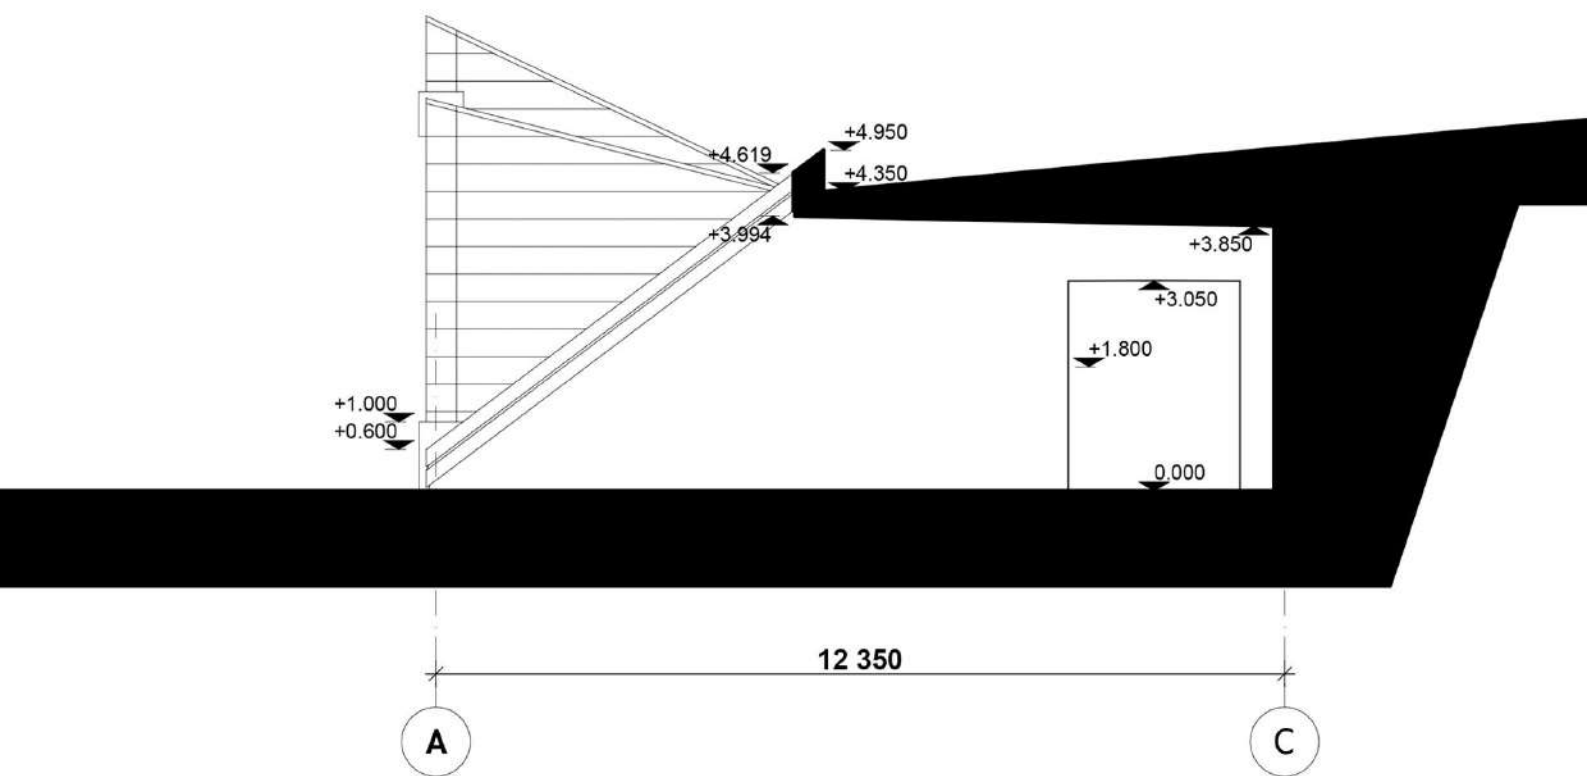

SECTION 4-4

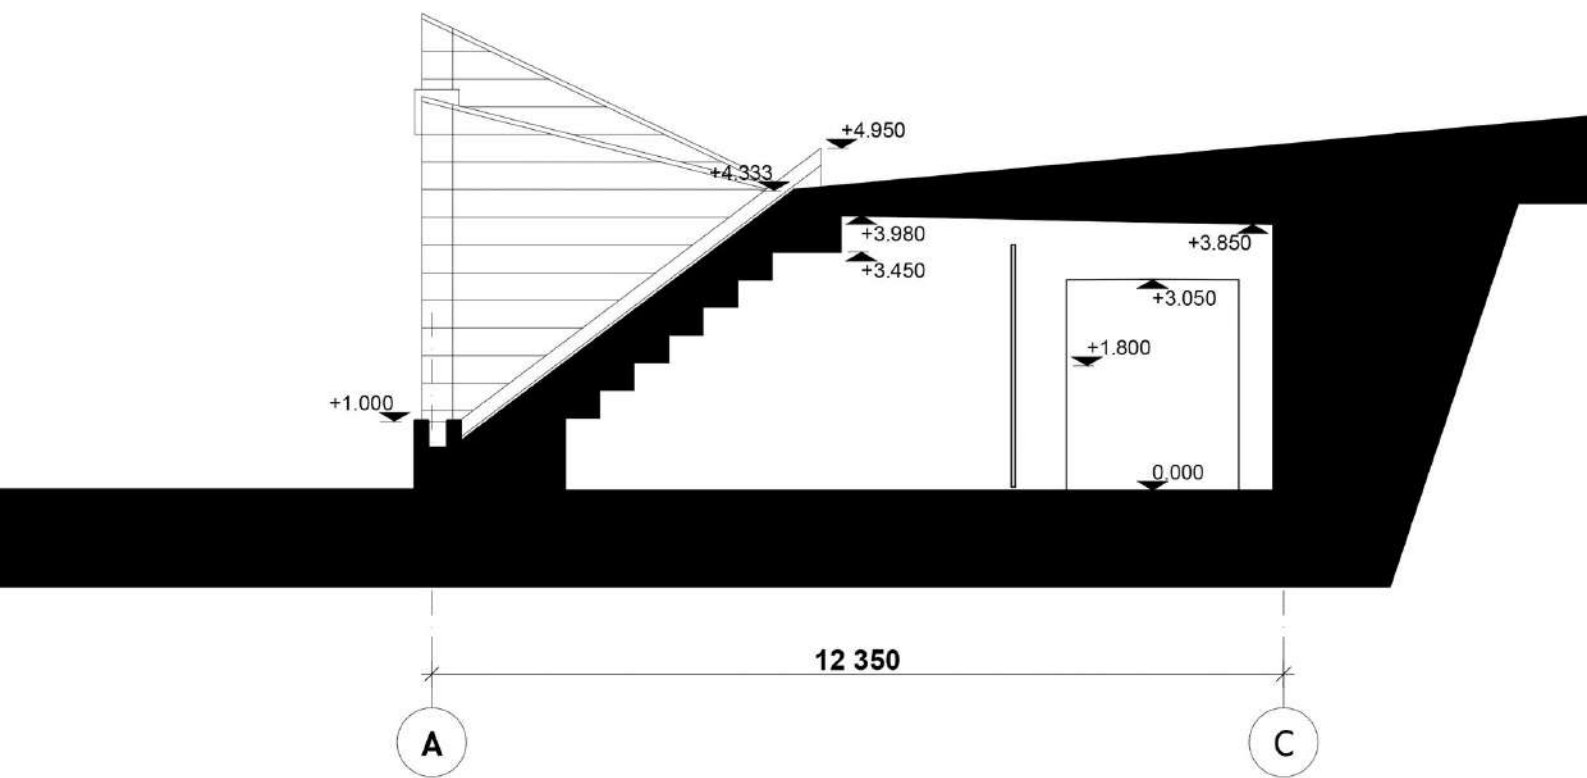

SECTION 5-5