

HN RESIDENCE

Location: Tetovo, North Macedonia

Area: 922 m²


Year of realization: 2024

HN Residence emerged from the challenge of designing within a narrow site on the outskirts of Tetovo, where physical constraints were transformed into creative inspiration. Rather than seeking to dominate the site, the architecture reveals its inherent qualities, establishing a calm spatial flow in which daylight, fresh air, and greenery naturally penetrate the heart of the residence. The atriums are not merely openings within the architectural structure; they are internal courtyards that allow natural light to enter. Within this linear composition, each space gradually unfolds into the next, creating a continuous experience of discovery. In this project constraints were not perceived as obstacles, but as opportunities to create a new way of living, where space is experienced not as a sequence of rooms, but as a flow of emotions, light and intimate landscape that accompany everyday life.



CONTENTS


1. Site Plan
2. Diagrams
3. Ground Floor Plan
4. First Floor Plan
5. Second Floor Plan
6. Section
- 7-10. Elevations
- 11-19. Photographs

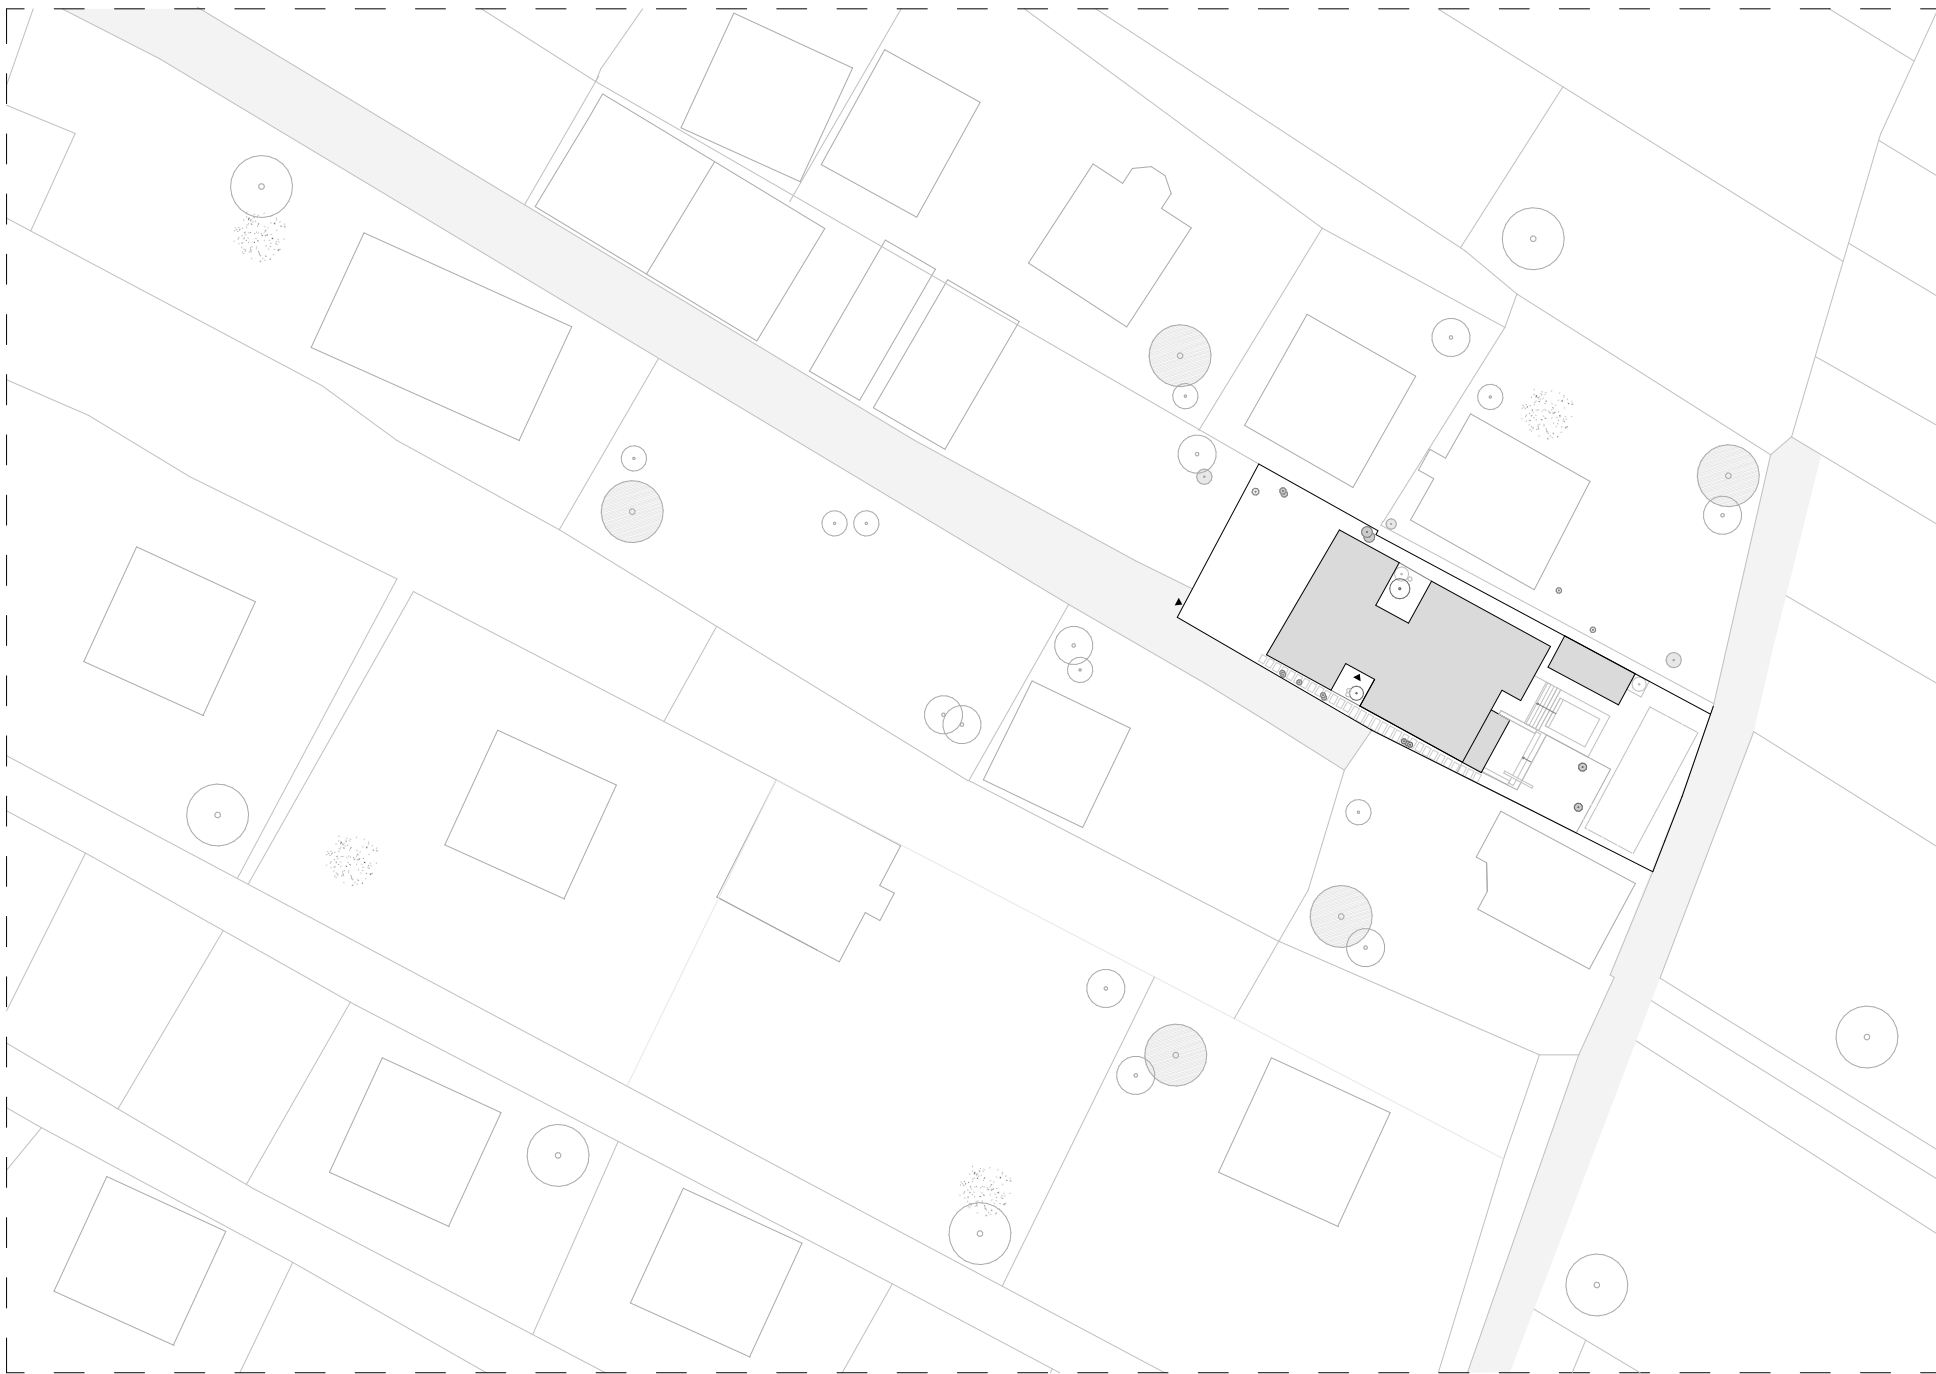


SITE PLAN

1:500
0 m 10 m 20 m


CONCEPTUAL DIAGRAMS

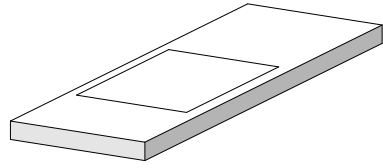


Site position

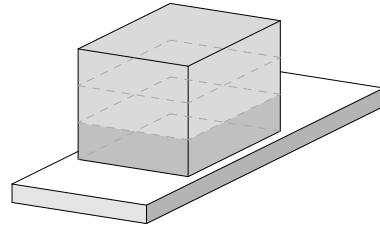



Form placement on the site

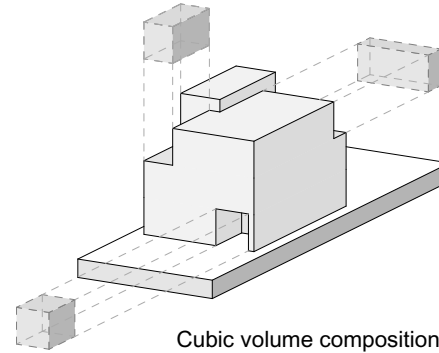

Cubic volume composition

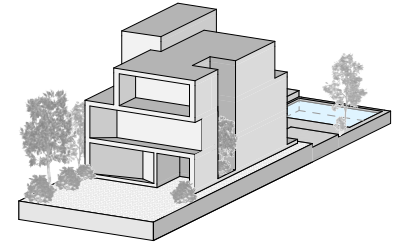



The transformation of simple geometric shapes generates a dynamic architectural identity

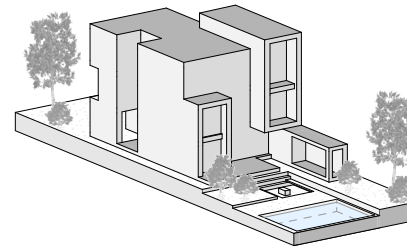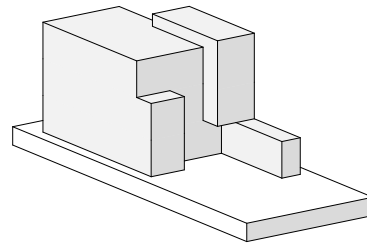


Rear elevation transformation and integration with shared outdoor spaces

SPACE RELATIONSHIP DIAGRAMS

-The overall function of the building is organized around a central corridor that seamlessly connects all indoor spaces with the outdoor terraces. Acting as the main circulation spine, this hallway unifies the entire layout while framing views and natural light.

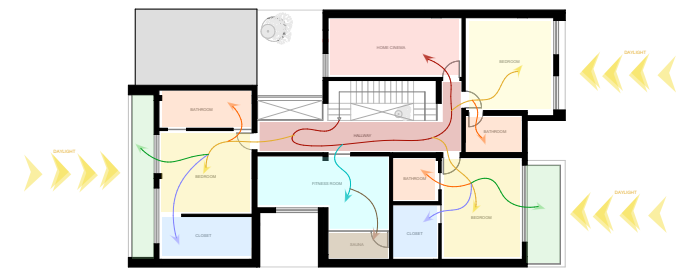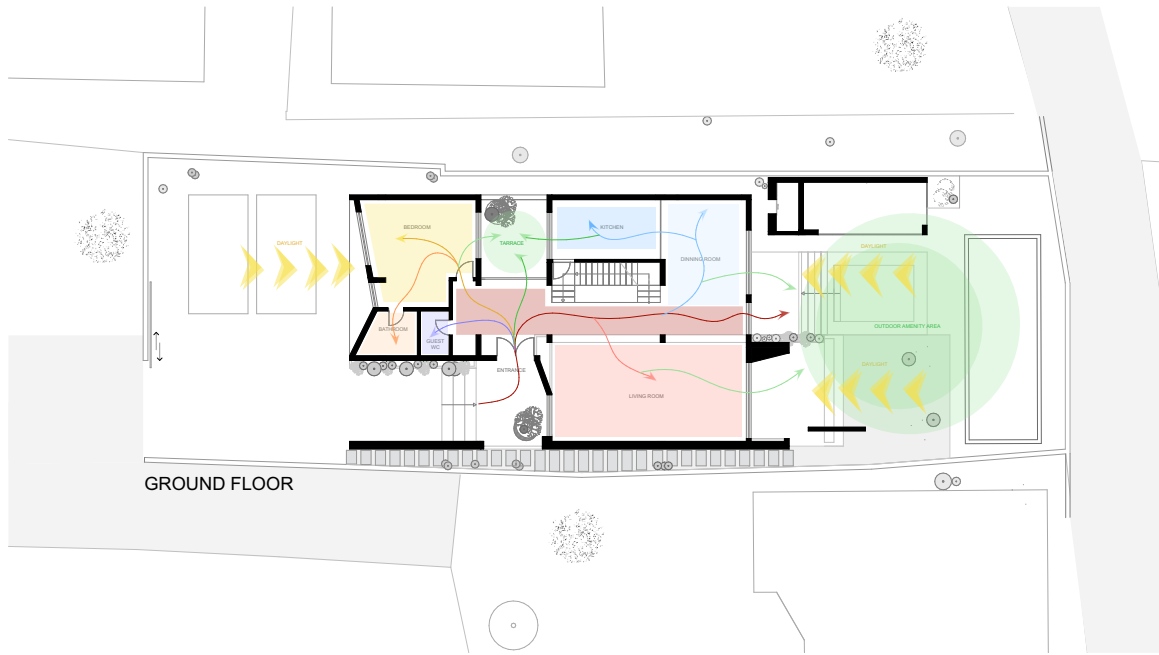


SECOND FLOOR

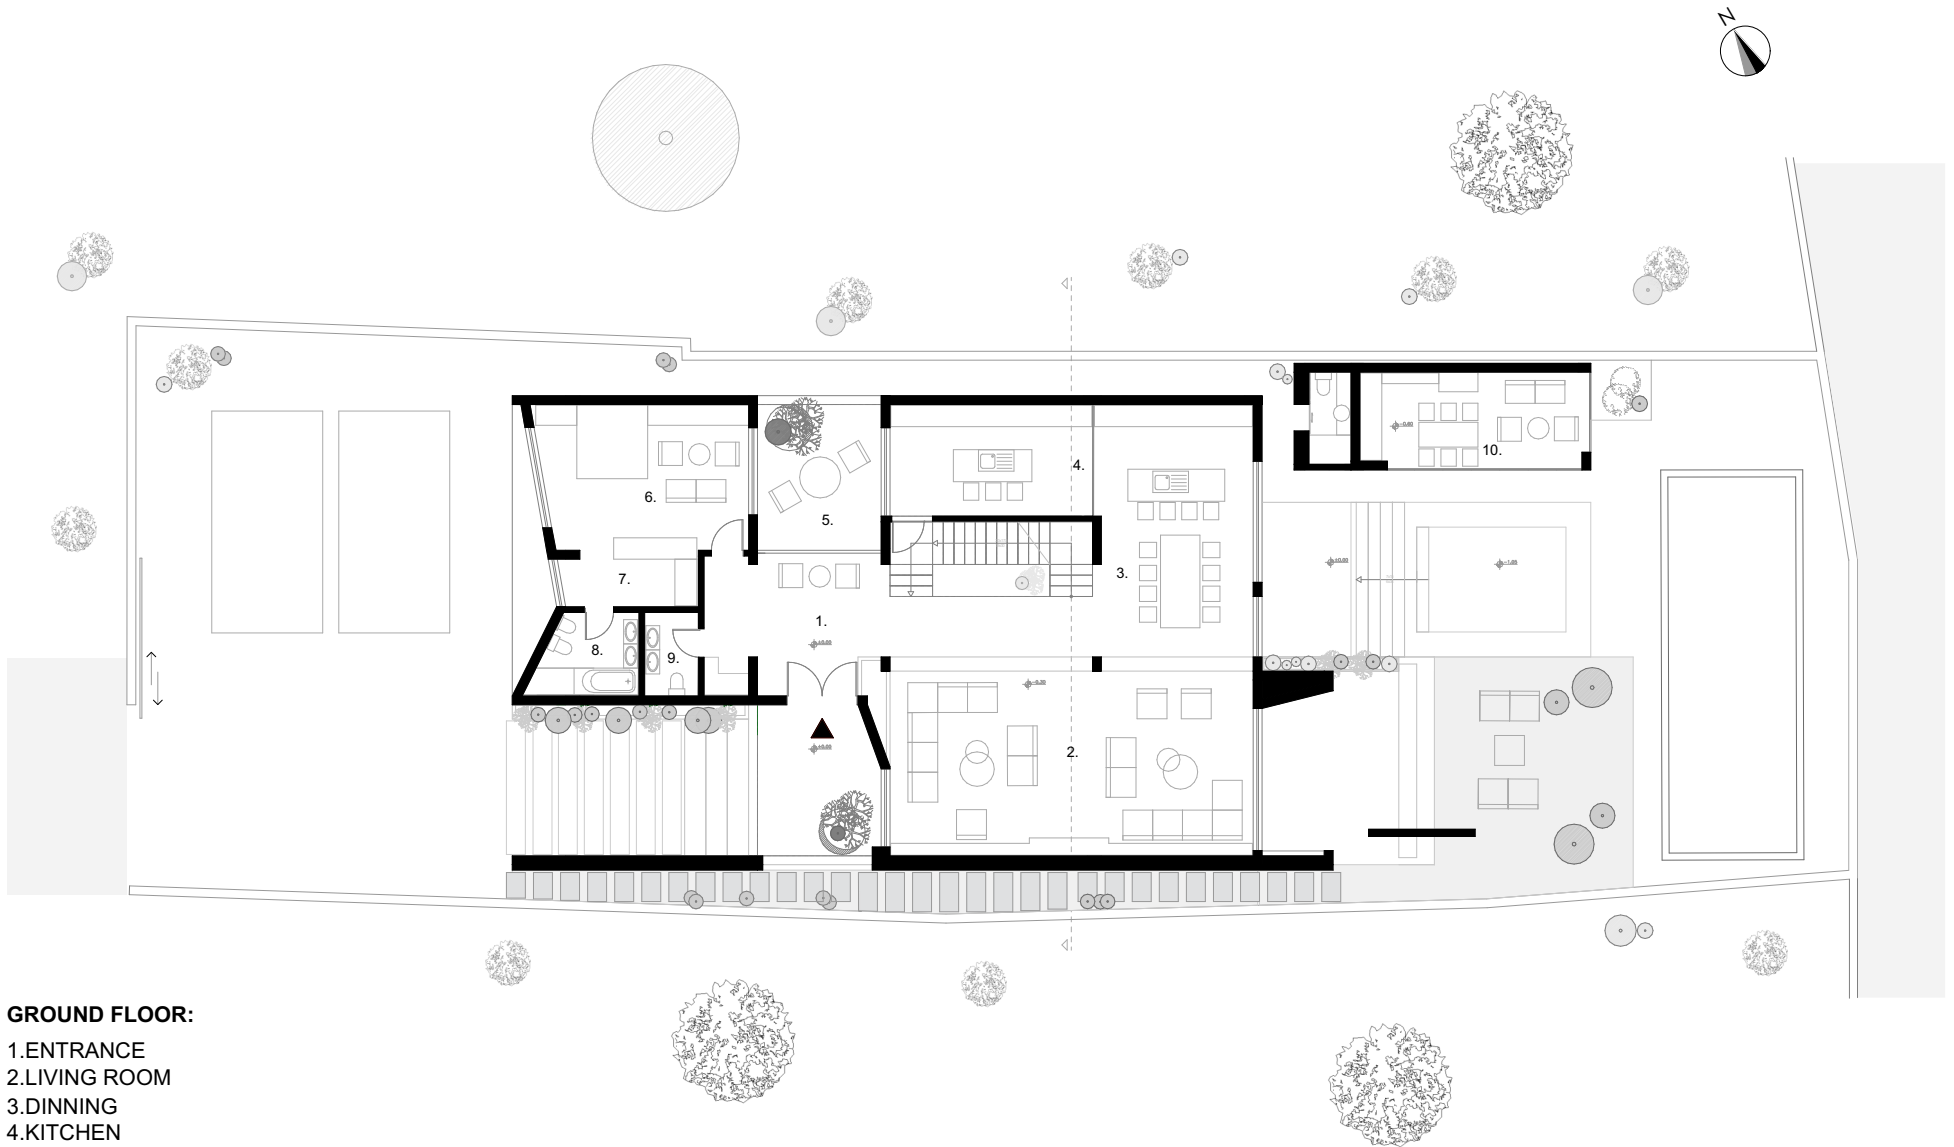

GROUND FLOOR:

- 1.ENTRANCE
- 2.LIVING ROOM
- 3.DINNING
- 4.KITCHEN
- 5.TERACE
- 6.BEDROOM
- 7.CLOSET
- 8.BATHROOM
- 9.TOILET
- 10.PAVILION


1:200
0 m 2 m 5 m 10 m

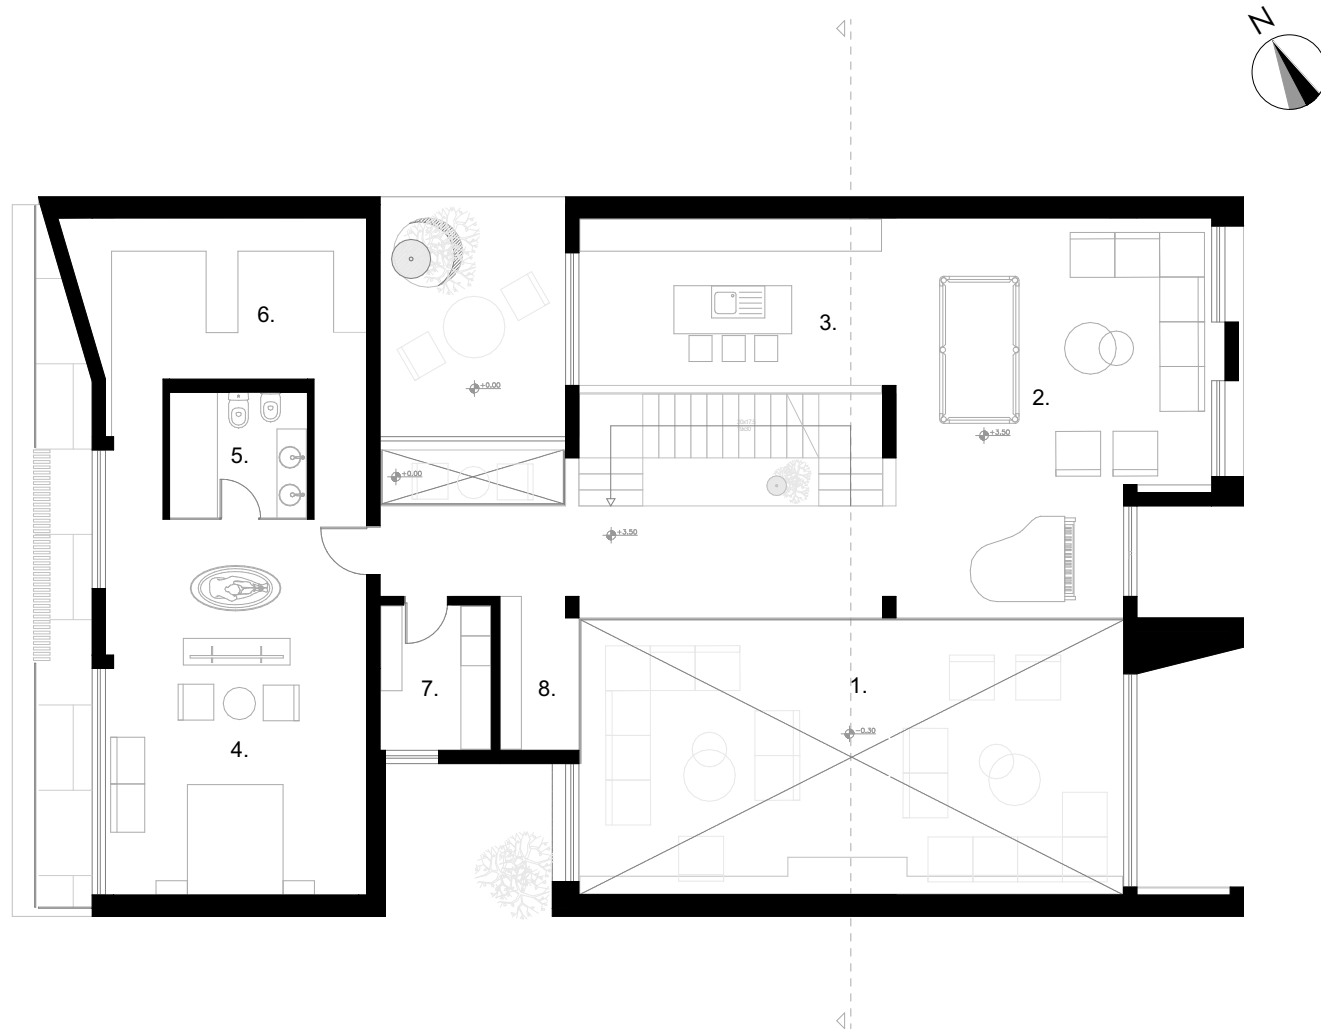


FIRST FLOOR:

1. GALLERY
2. RECREATIVE SPACE
3. MINIBAR
4. MASTER BEDROOM
5. BATHROOM
6. DRESSING ROOM
7. LAUNDRY
8. LIBRARY

1:150

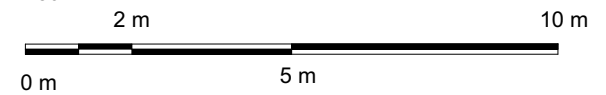


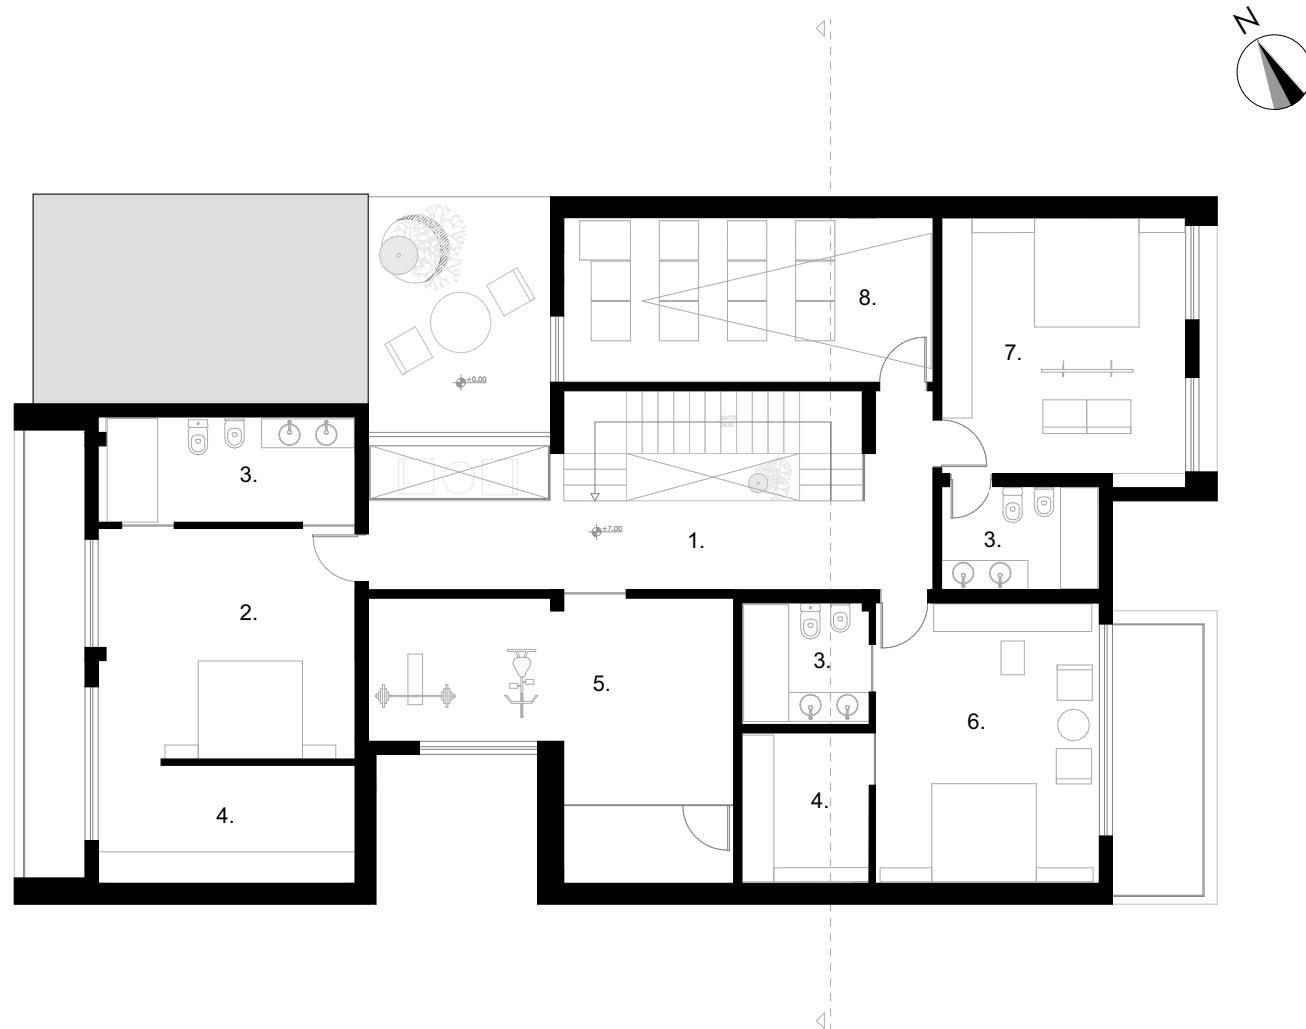


SECOND FLOOR:


- 1.CORRIDOR
- 2.BEDROOM
- 3.BATHROOM
- 4.CLOSET
- 5.FITNESS
- 6.BEDROOM
- 7.BEDROOM
- 8.CINEMA ROOM

1:150

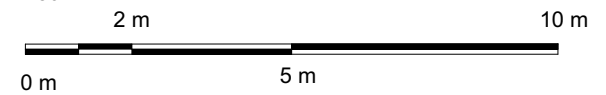

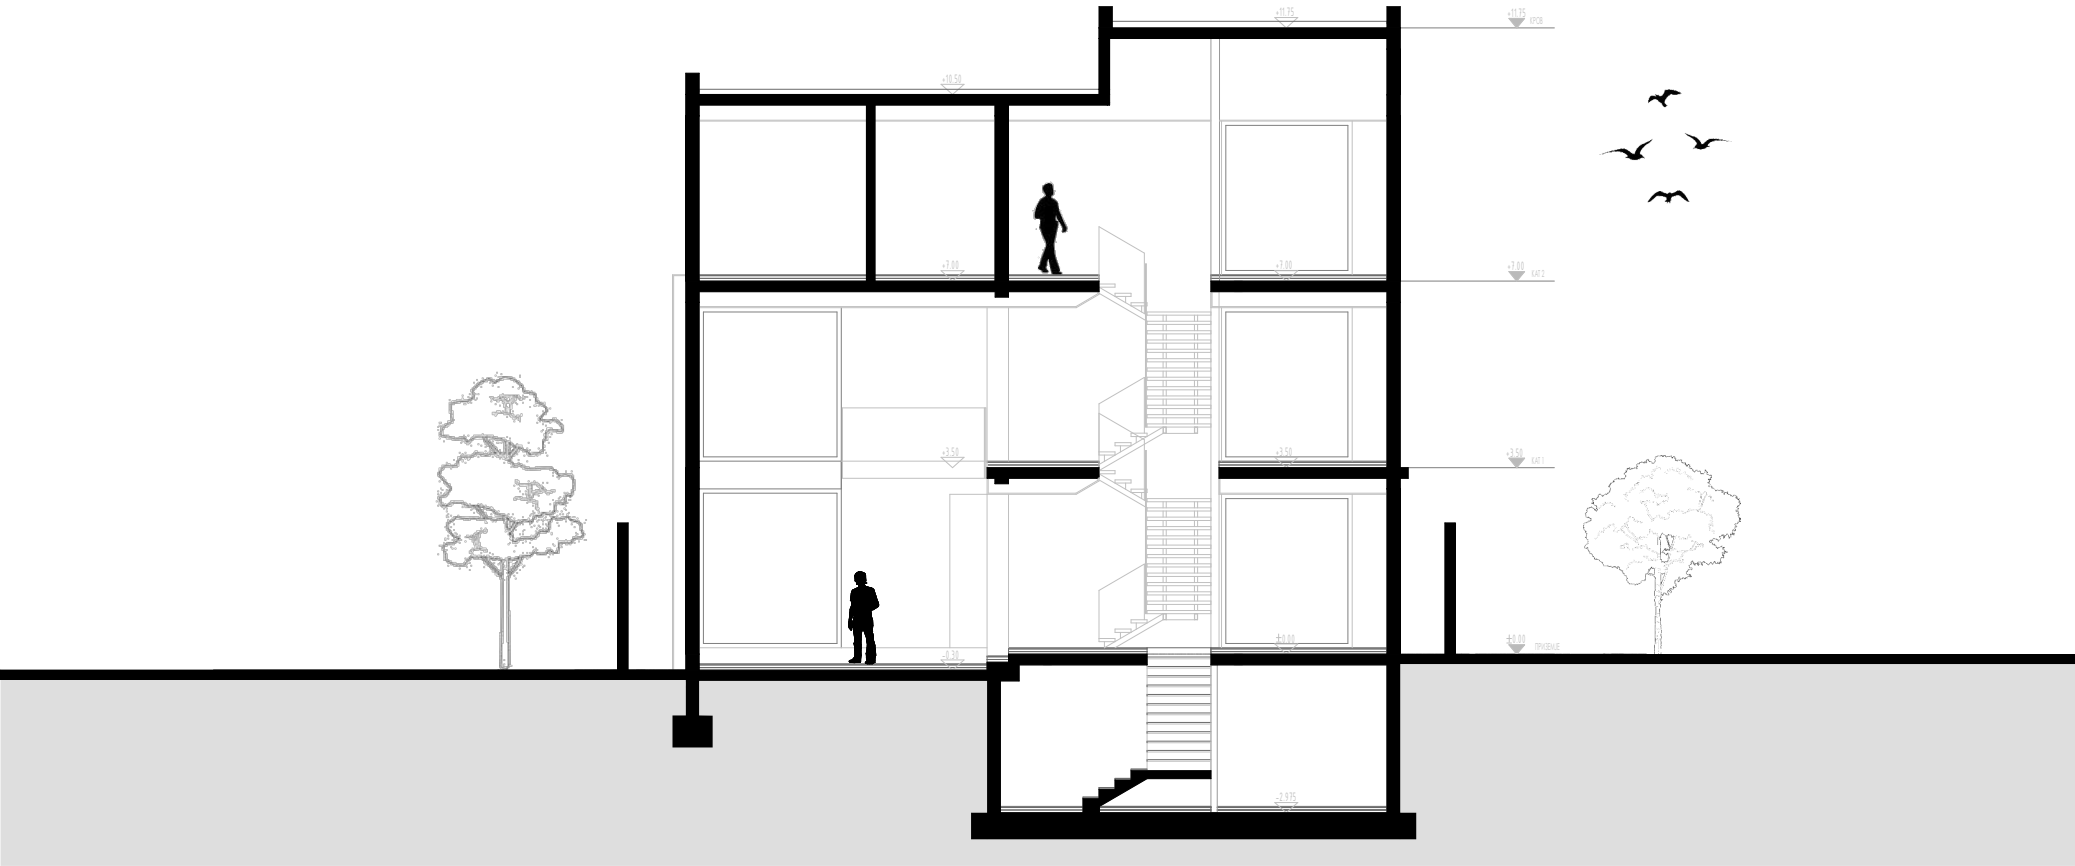


SECTION

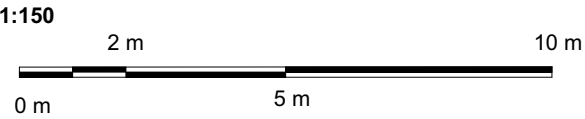




ELEVATION 1

1:150

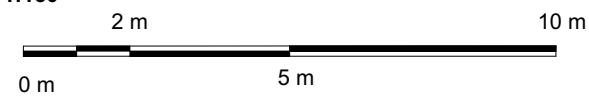

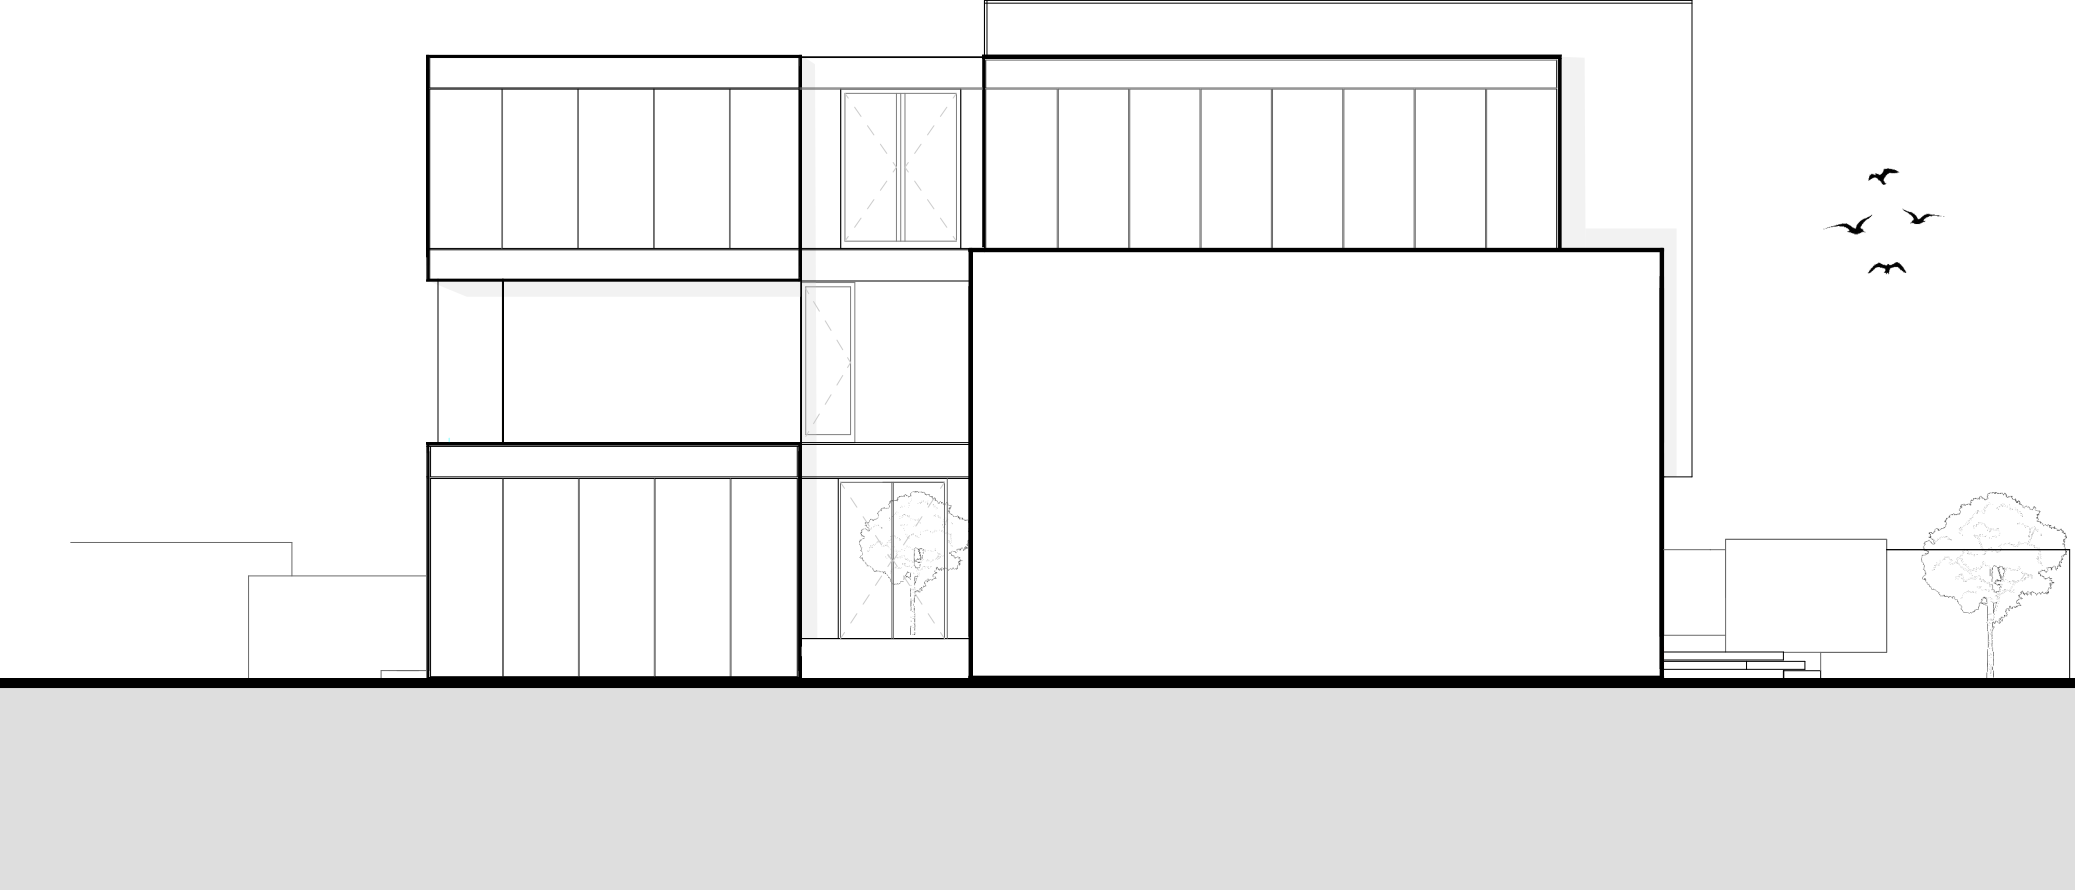


ELEVATION 2






ELEVATION 3

1:150

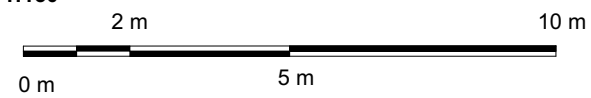

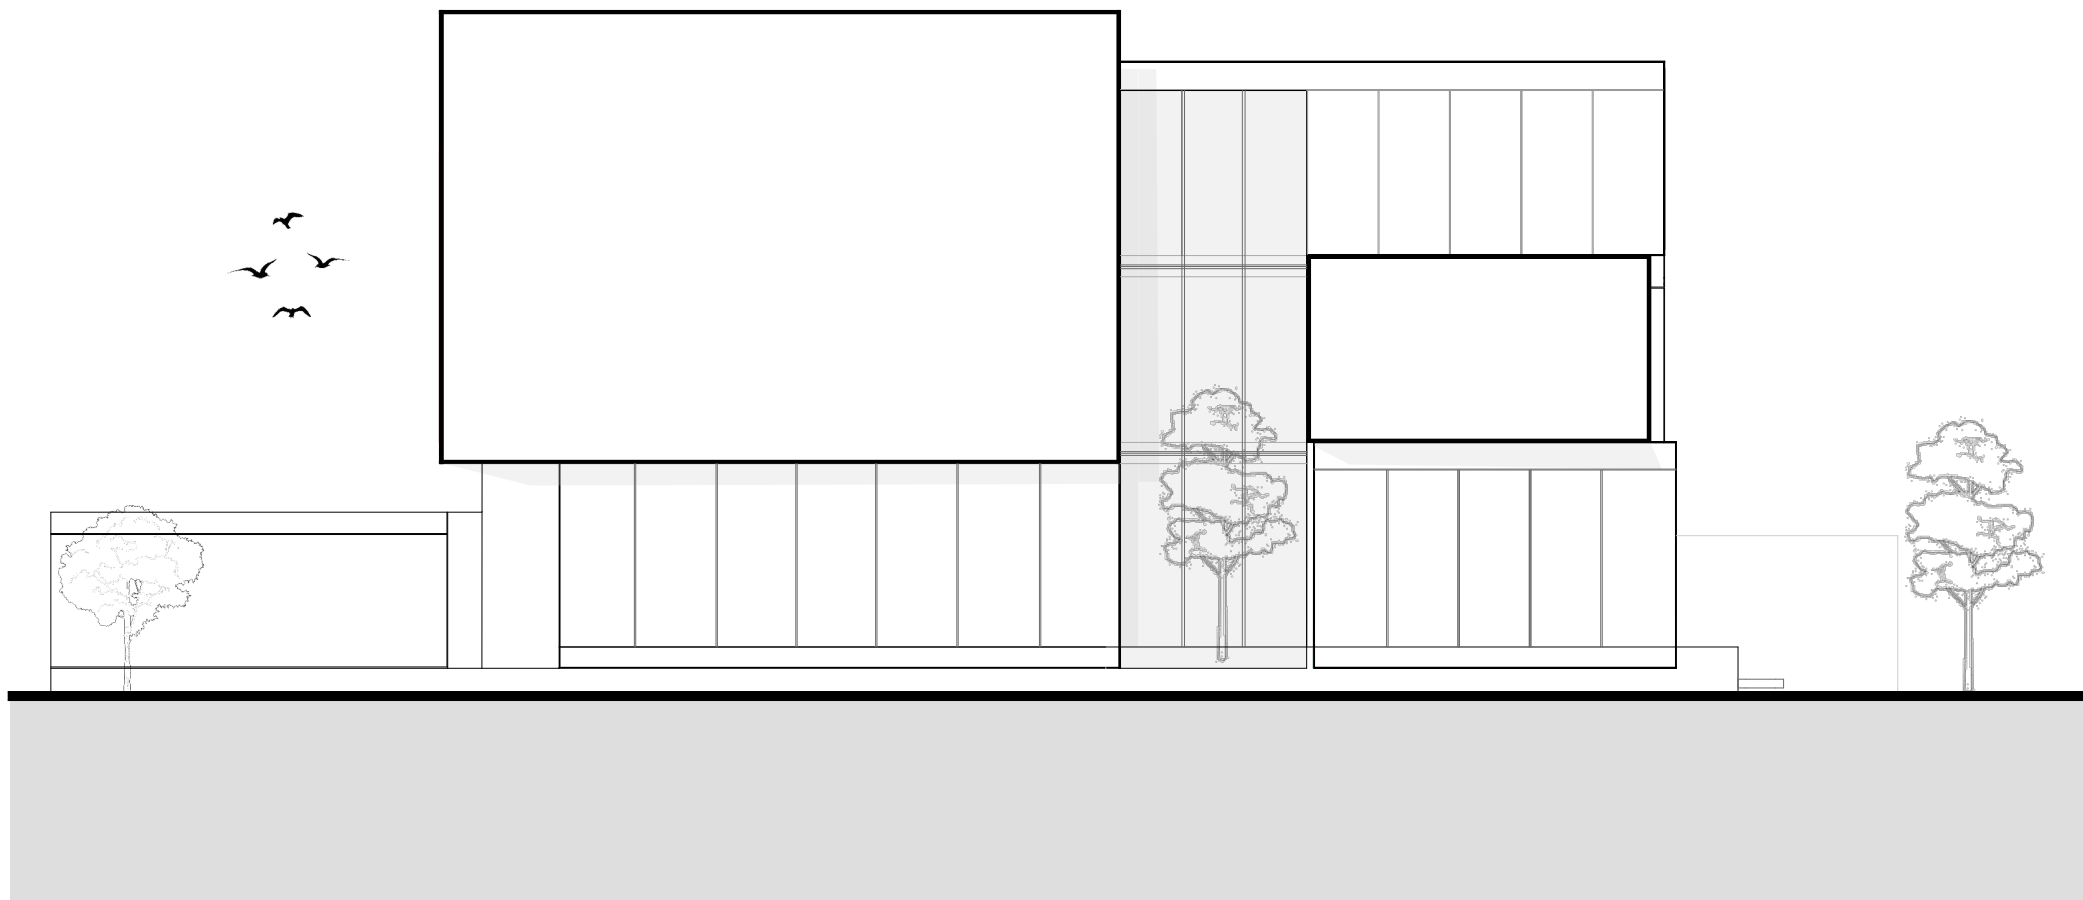

ELEVATION 4

1:150

