


**Asst. Prof. Dr. Marija Miloshevska Janakieska**

**FINISHED PROJECT  
HOTEL + CASINO**

# LOCATION

## NEAR KOSOVO BORDER – BORDER CROSSING BLACE

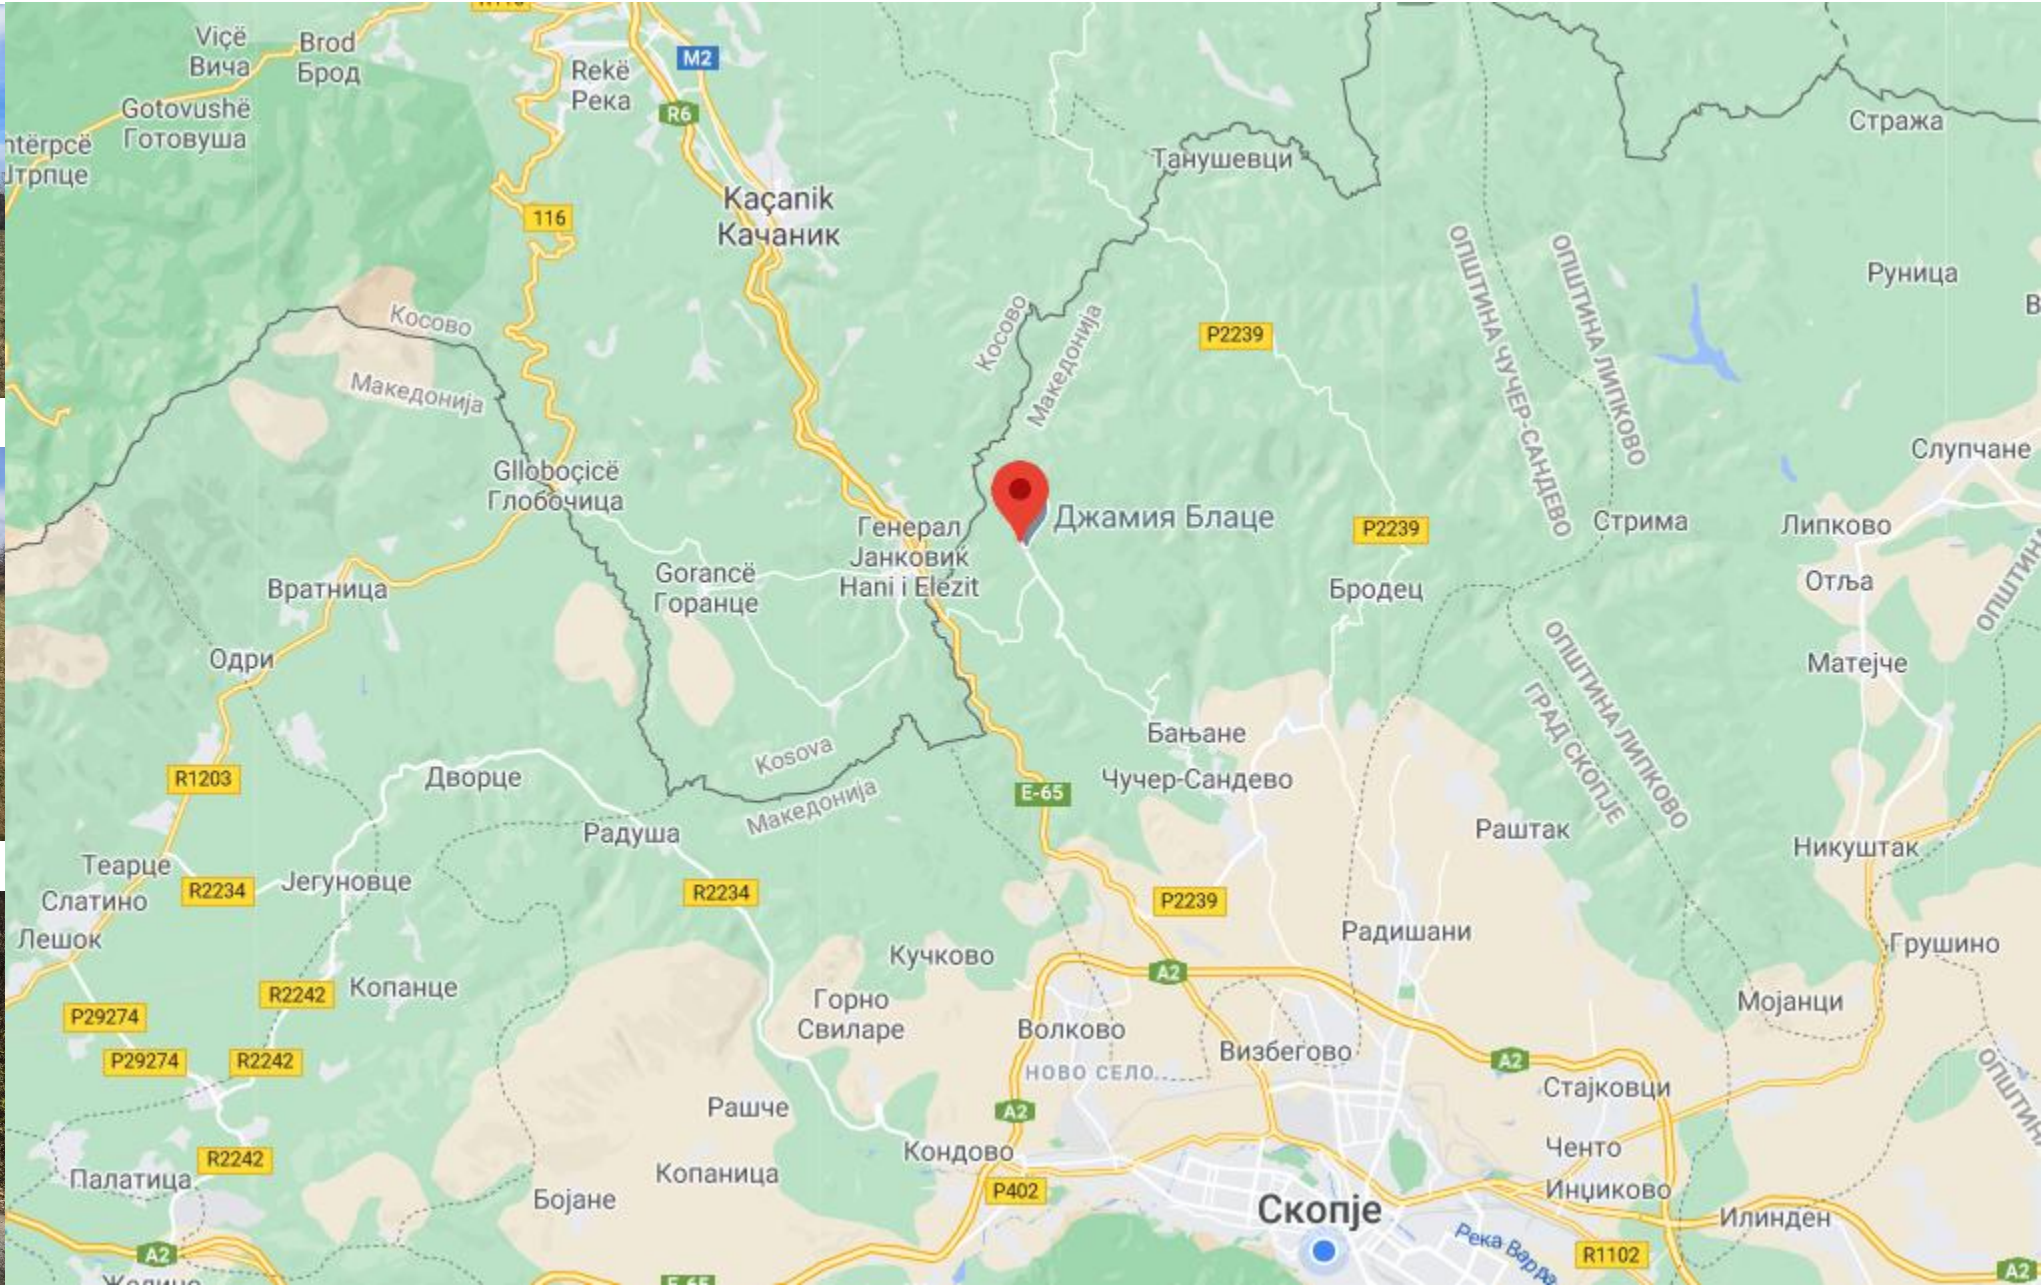





# LOCATION

NEAR KOSOVO BORDER – BORDER CROSSING BLACE






# LOCATION

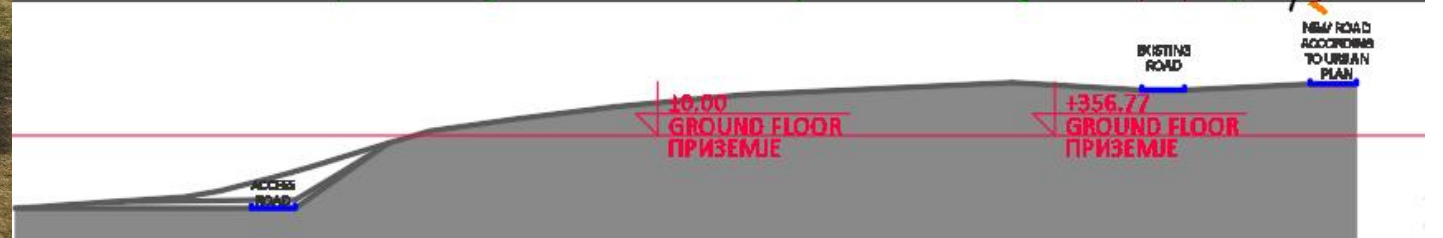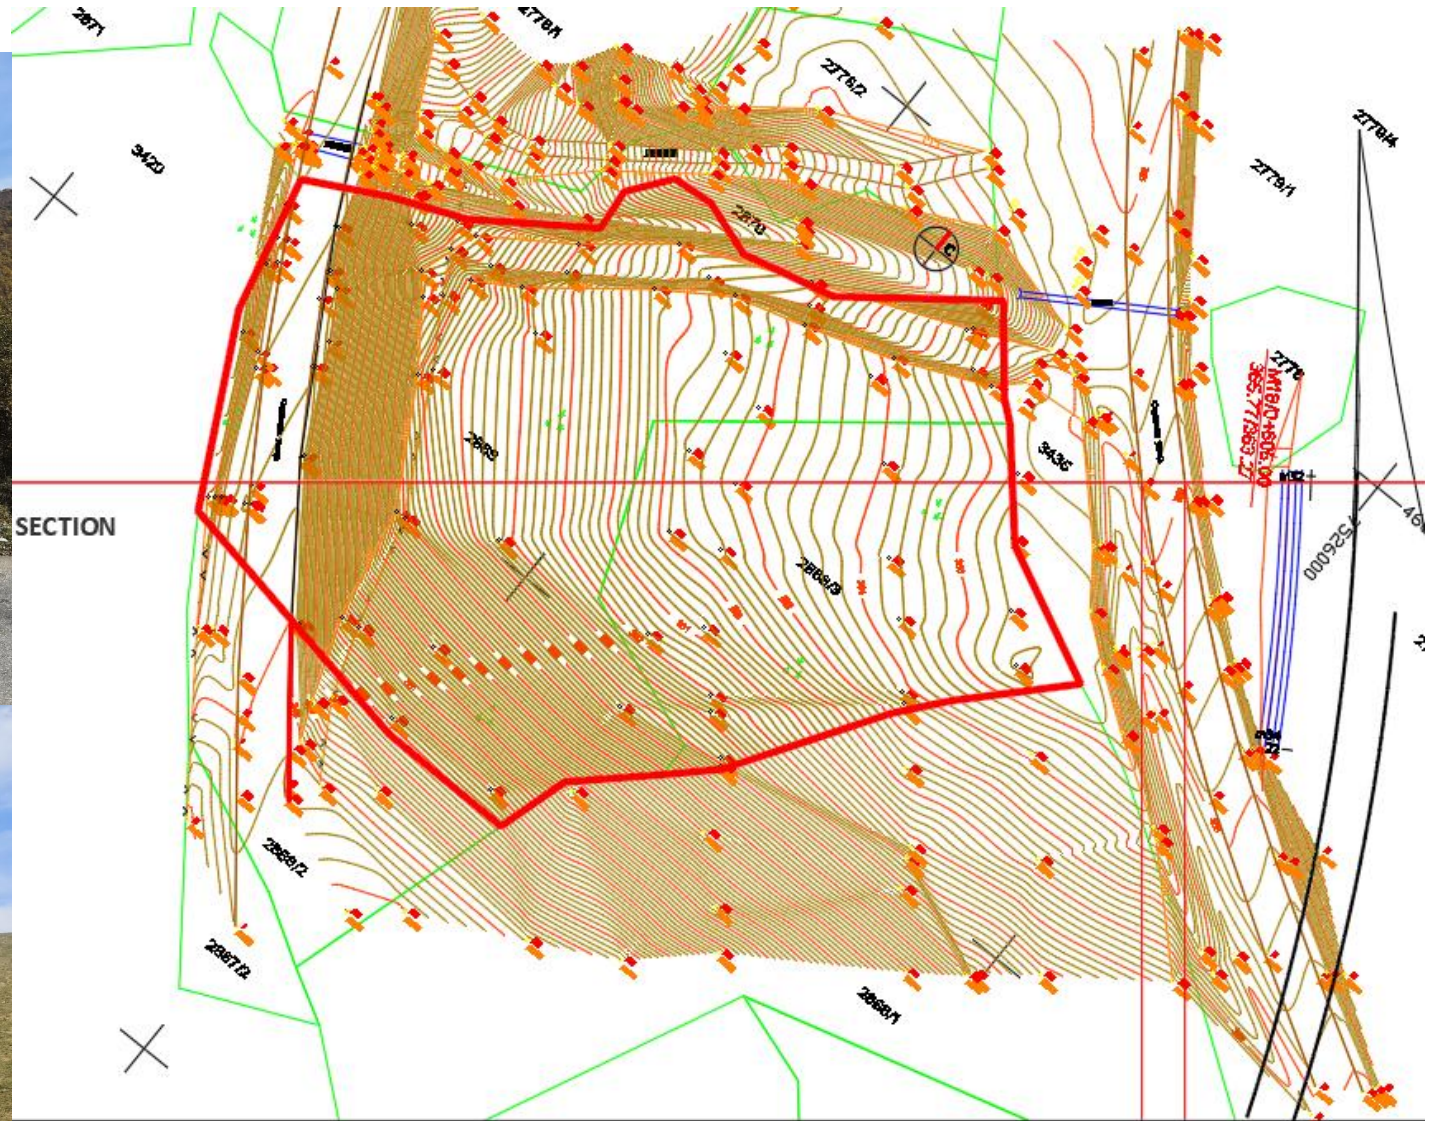



# SITE PLAN

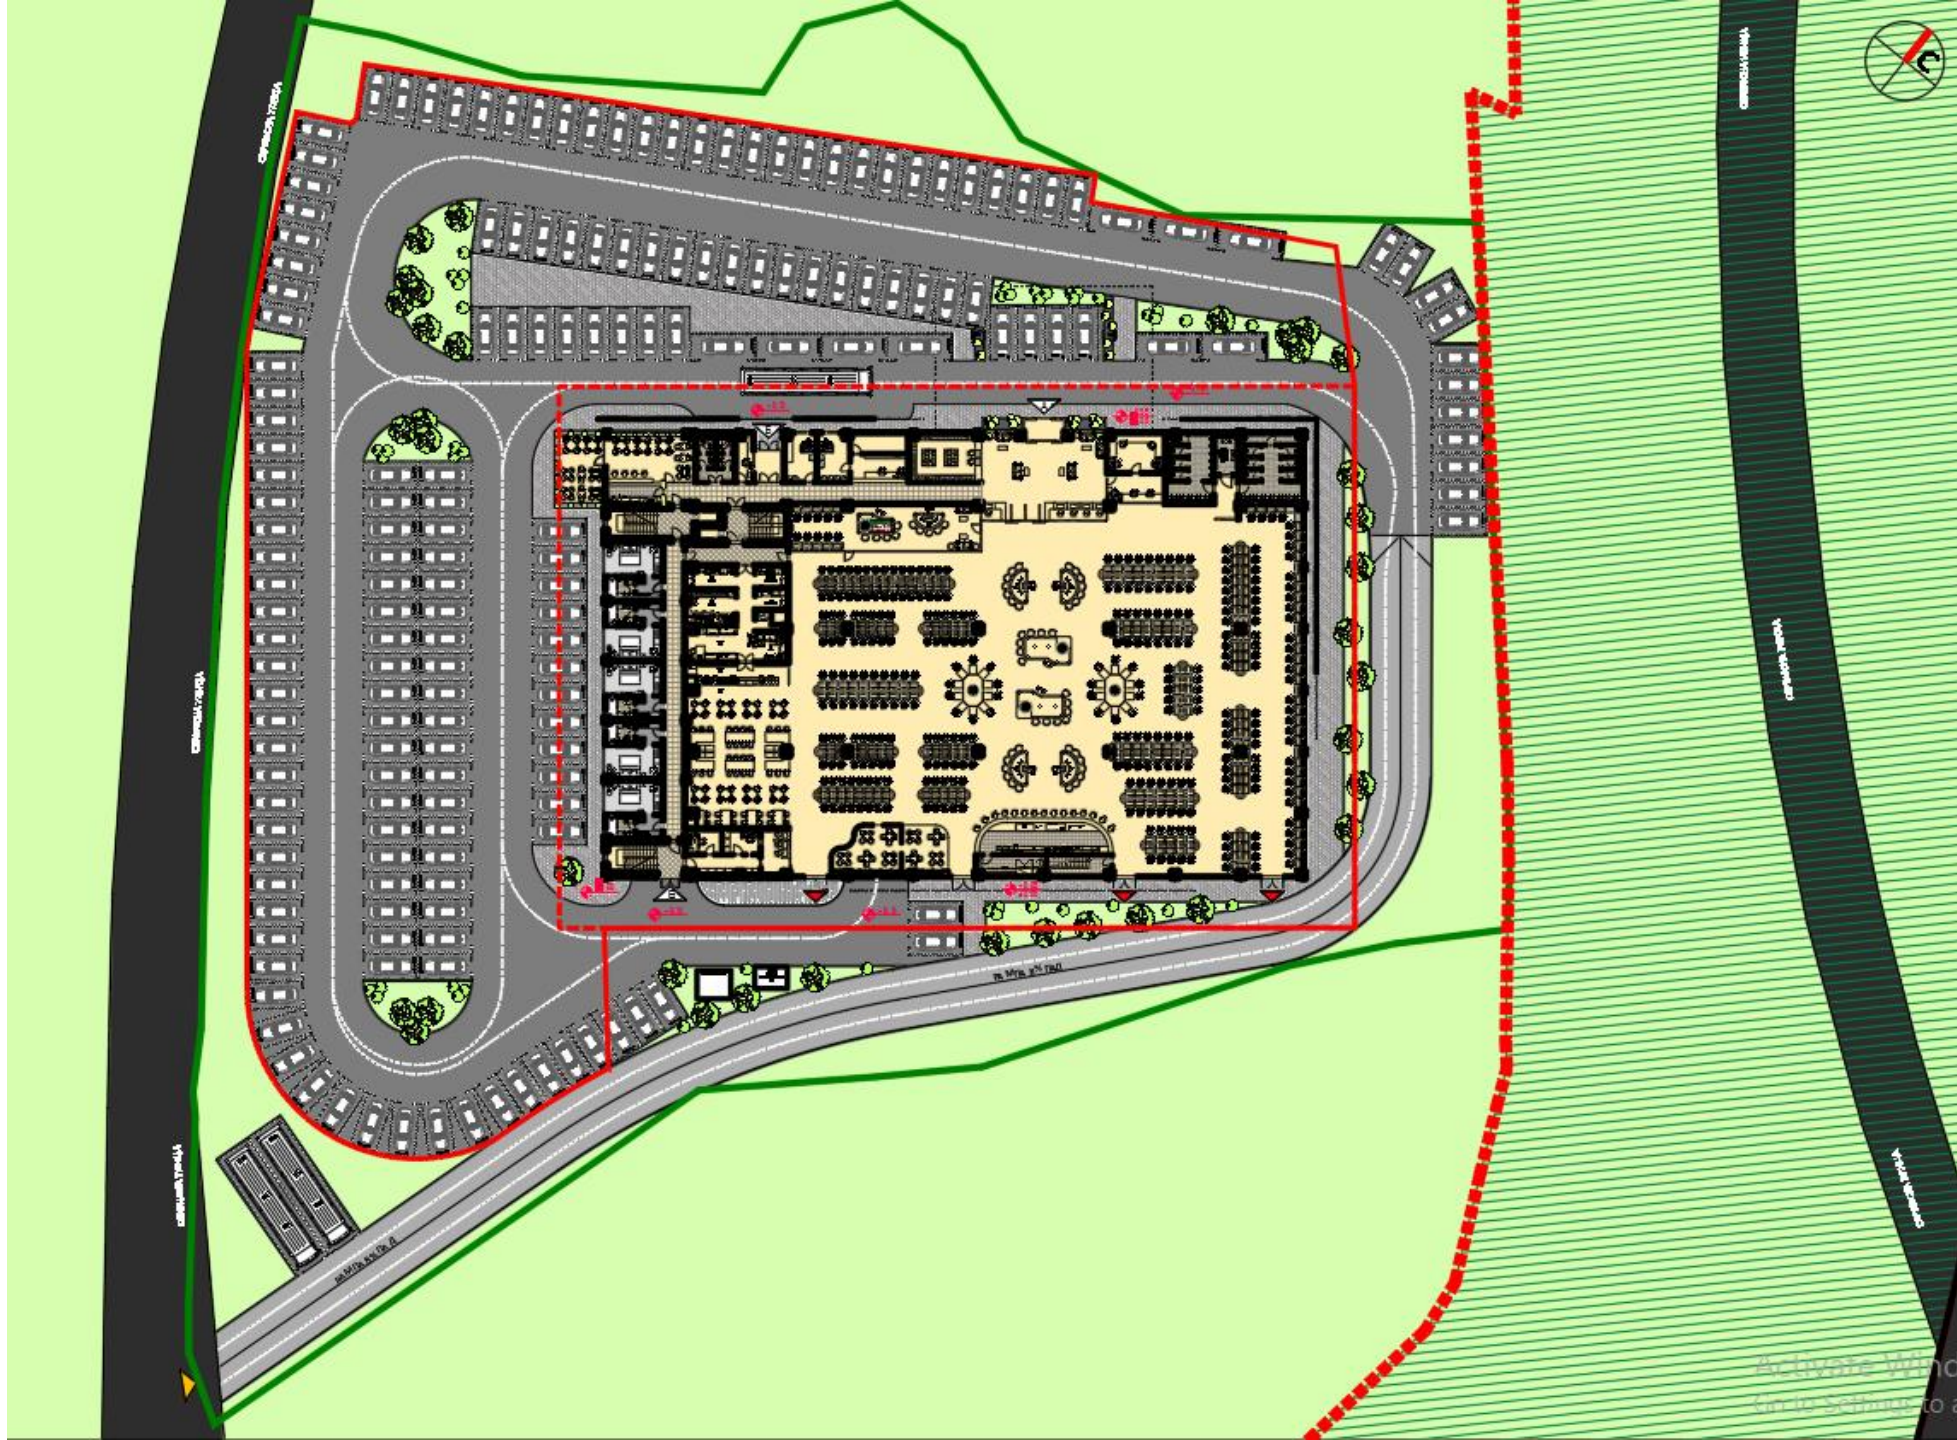



# UNDERGROUND FLOOR PLAN


## TECHNICAL AND STAFF ROOMS

A FOOD STORAGES

Б LAUNDRY AND IRONING

В ADMINISTRATION

Г TEXHNICAL ROOMS

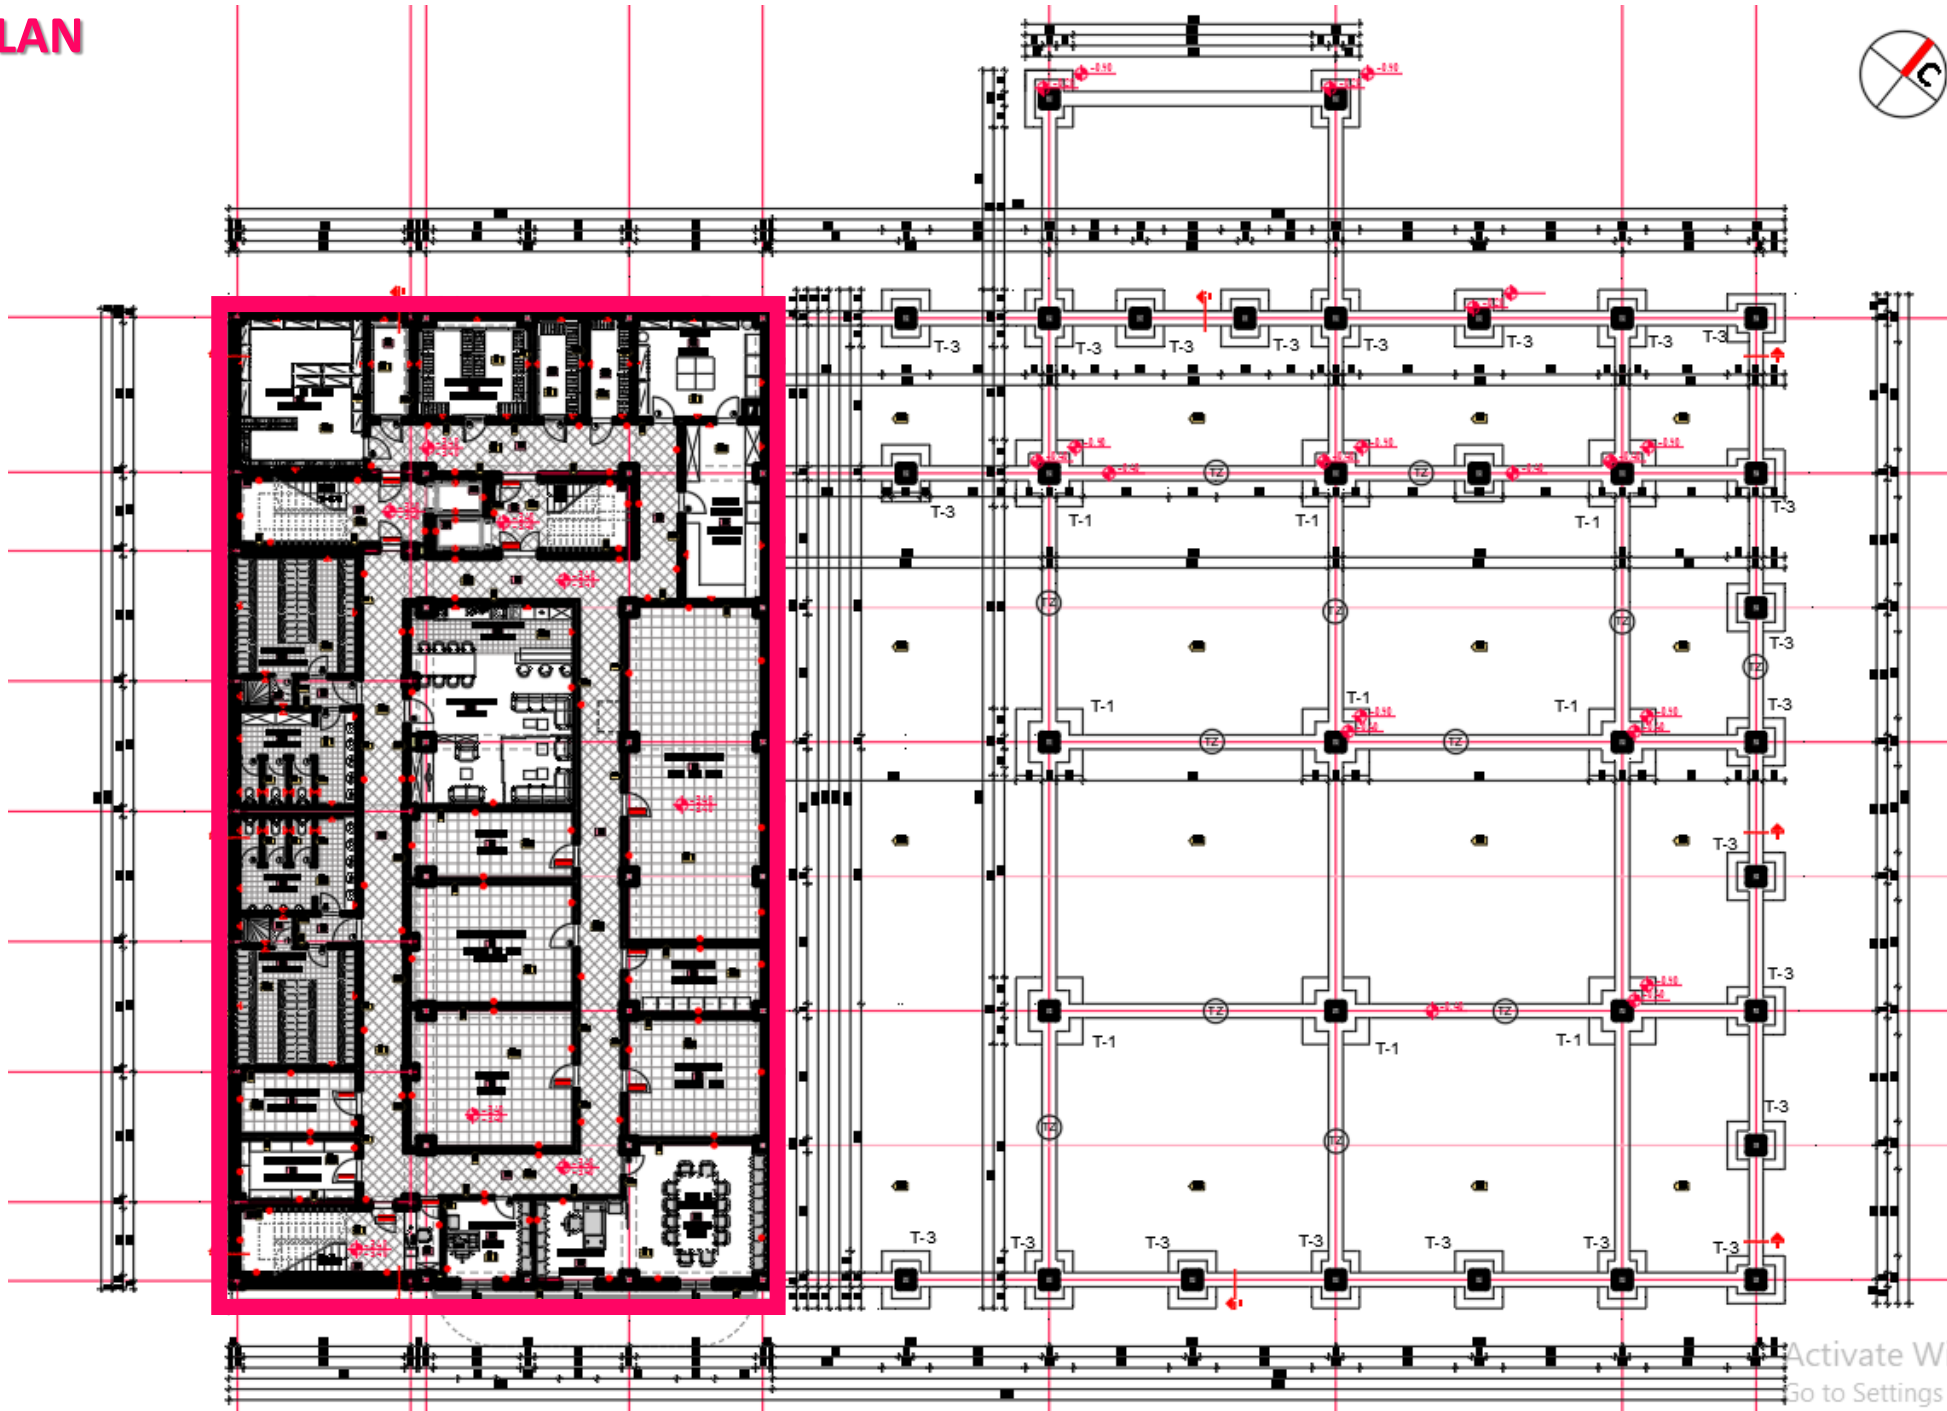



GROUND FLOOR PLAN

CASINO AREA

HOTEL AREA

SHARED SPACES AREA

A

MAIN ENTRANCE FOR GUESTS

B

ECONOMIC ENTRANCE FOR GOODS

B

STAFF ENTRANCE

Г

KITCHEN

Д

ROOMS FOR HOTEL

E

CASH DESK

Ж


RESTAURANT - 76 SEATS

3

TOILETS

S


GAMING AREA

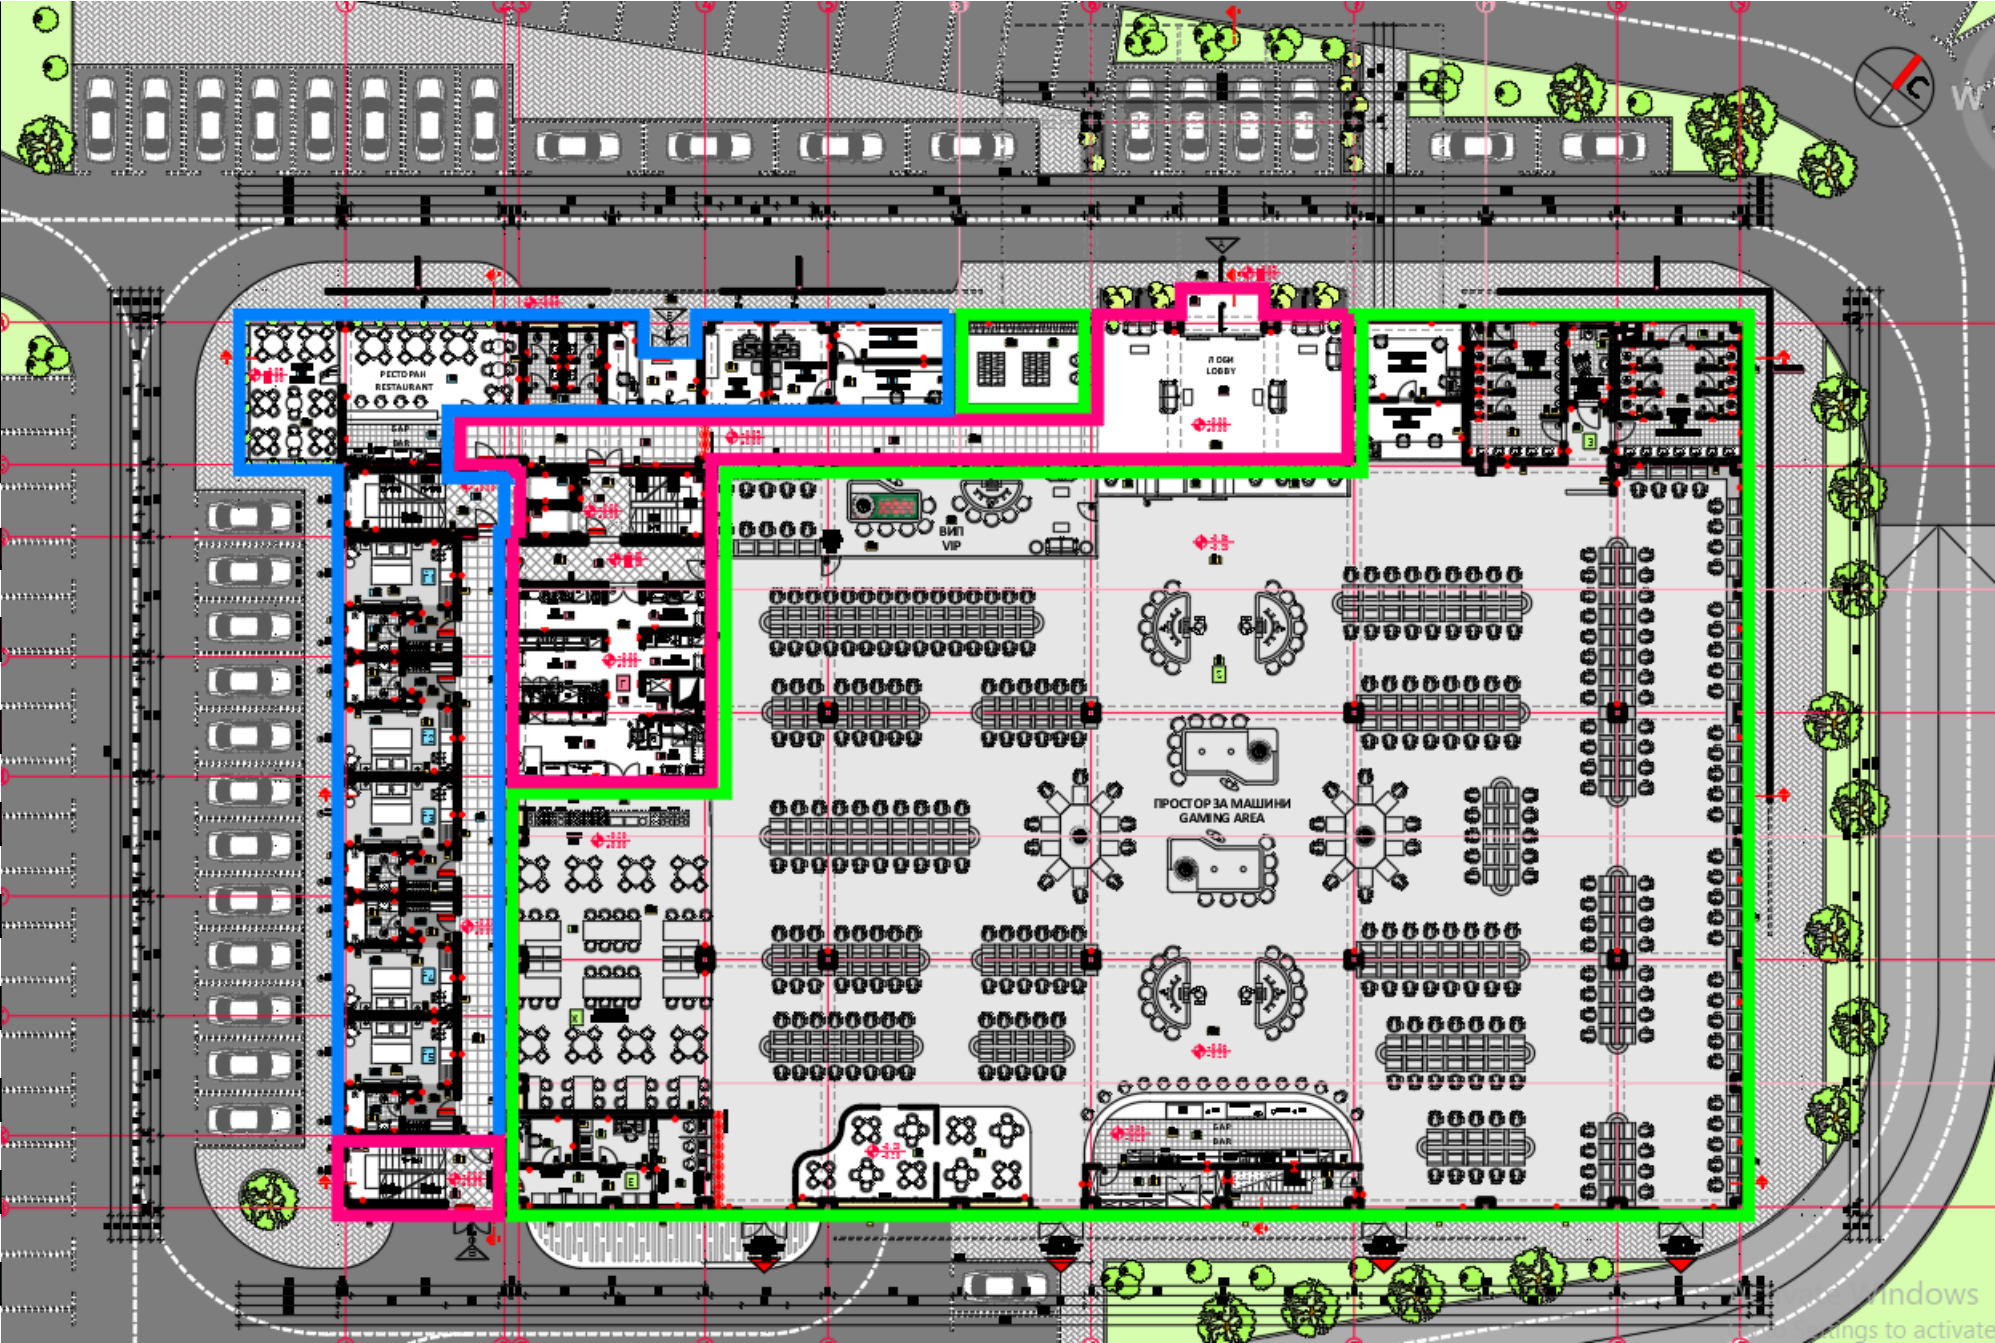



# FIRST FLOOR PLAN


- A HOTEL ROOMS
- B STAGE FOR CASINO

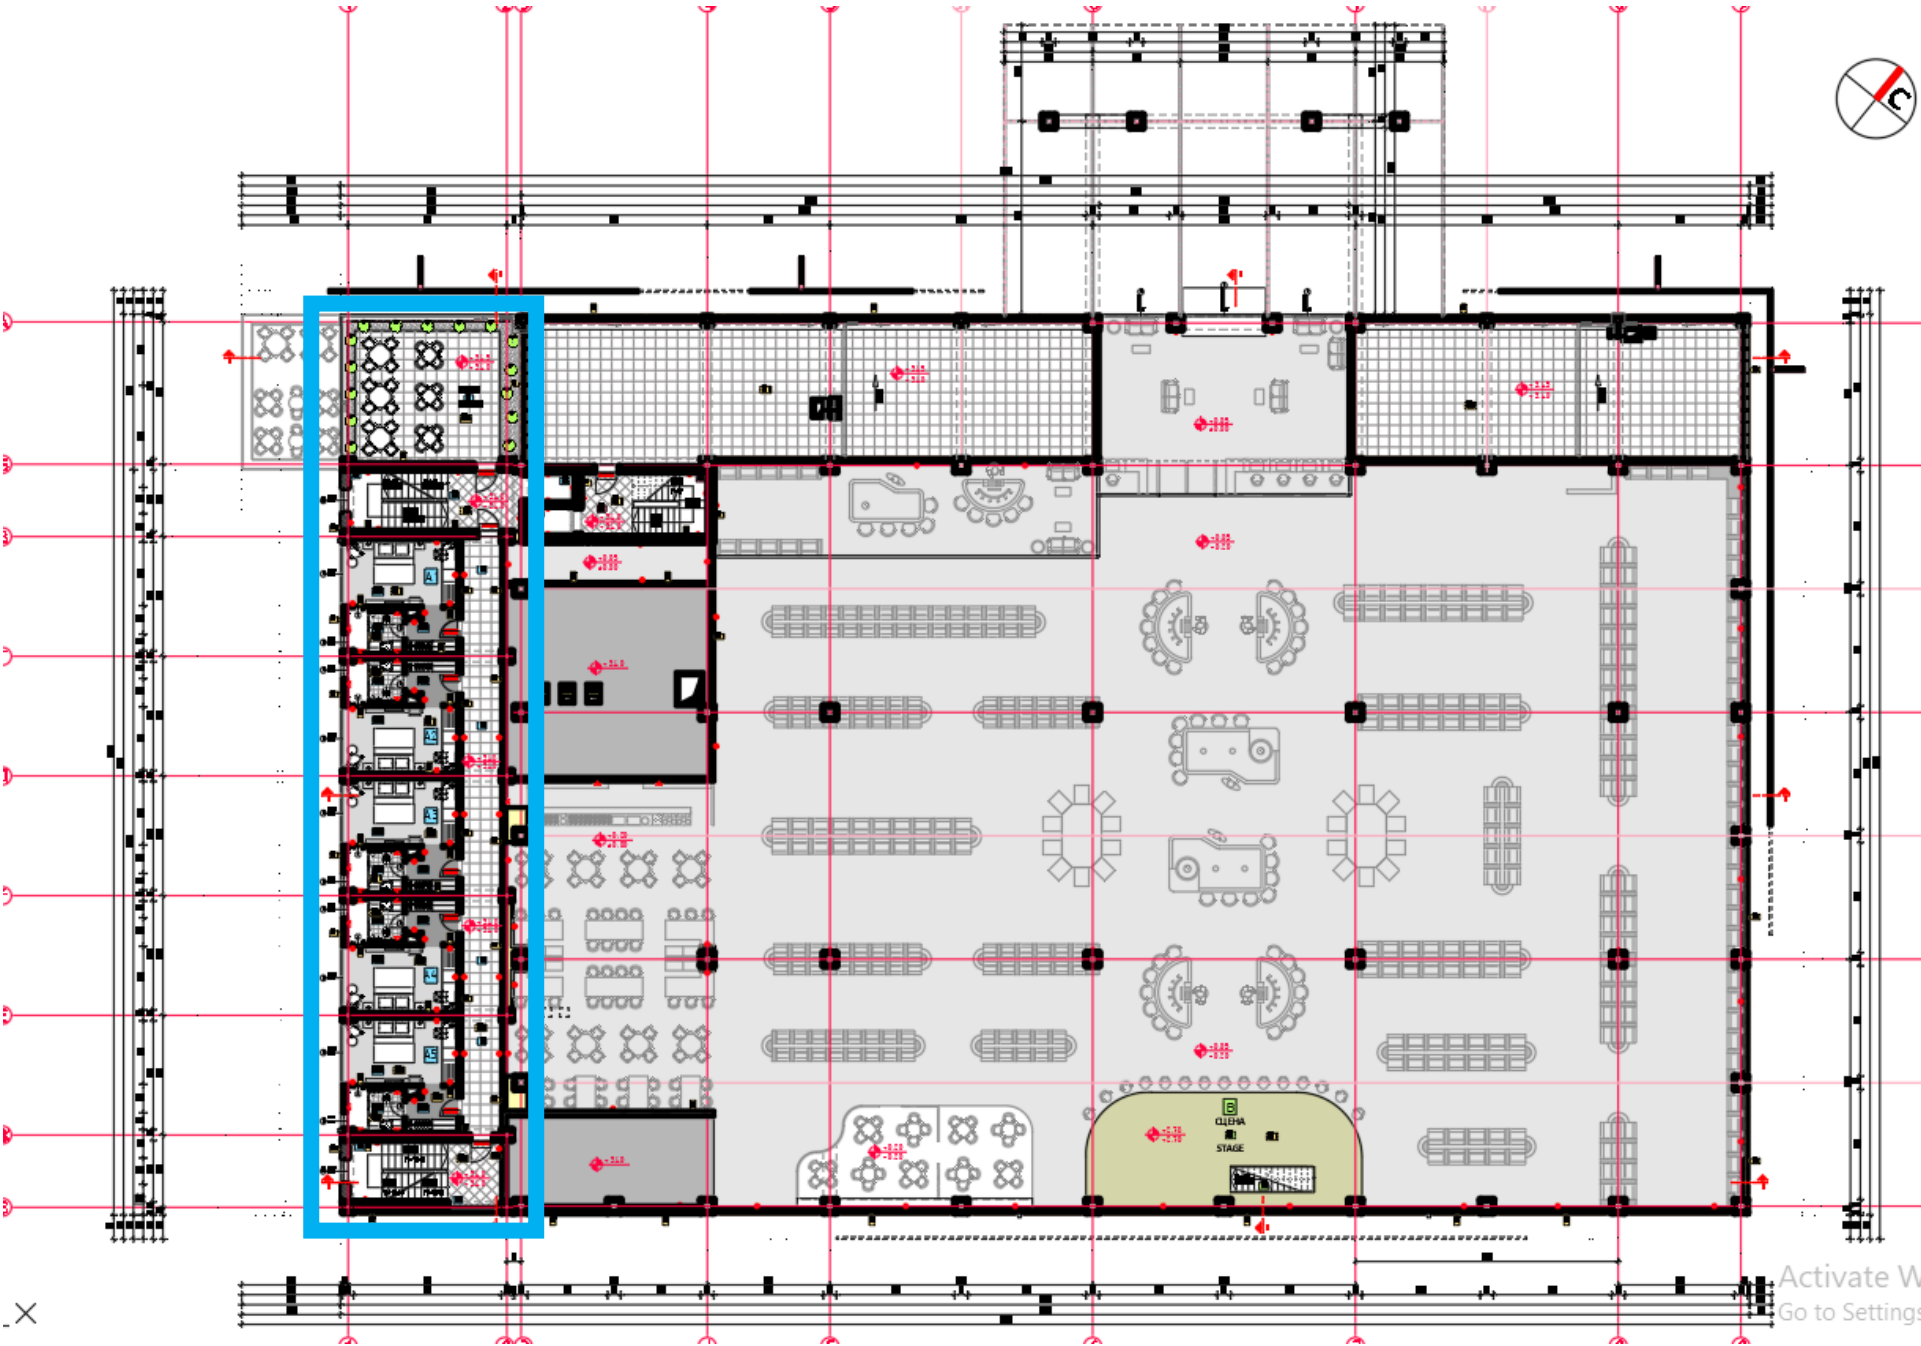




# SECOND FLOOR PLAN

A HOTEL ROOMS

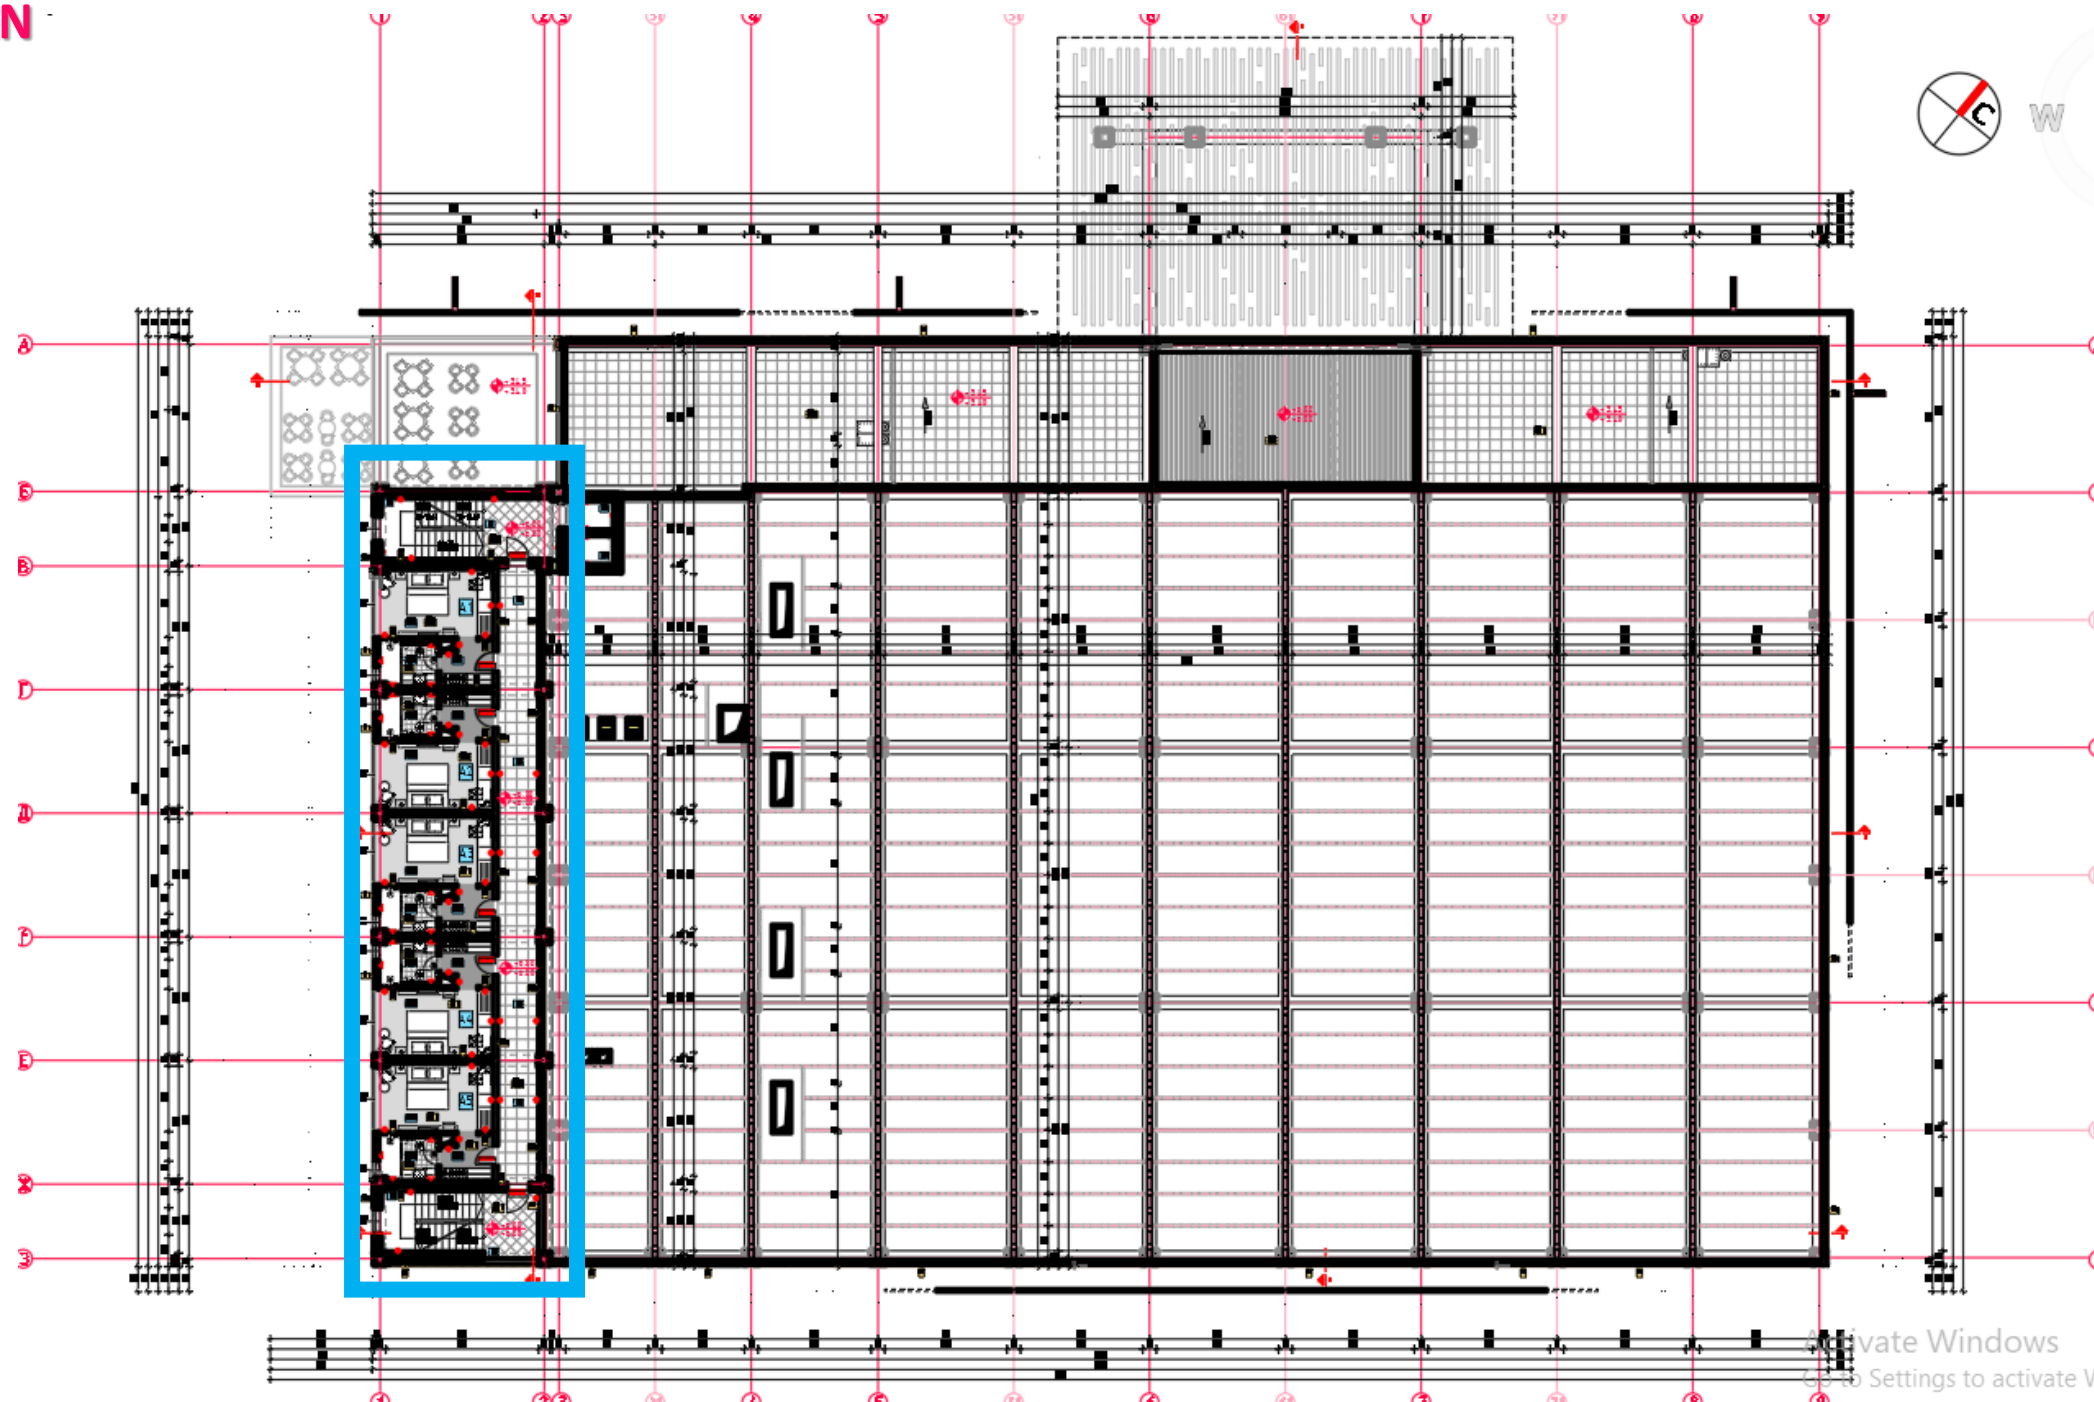




# STRUCTURAL SYSTEM

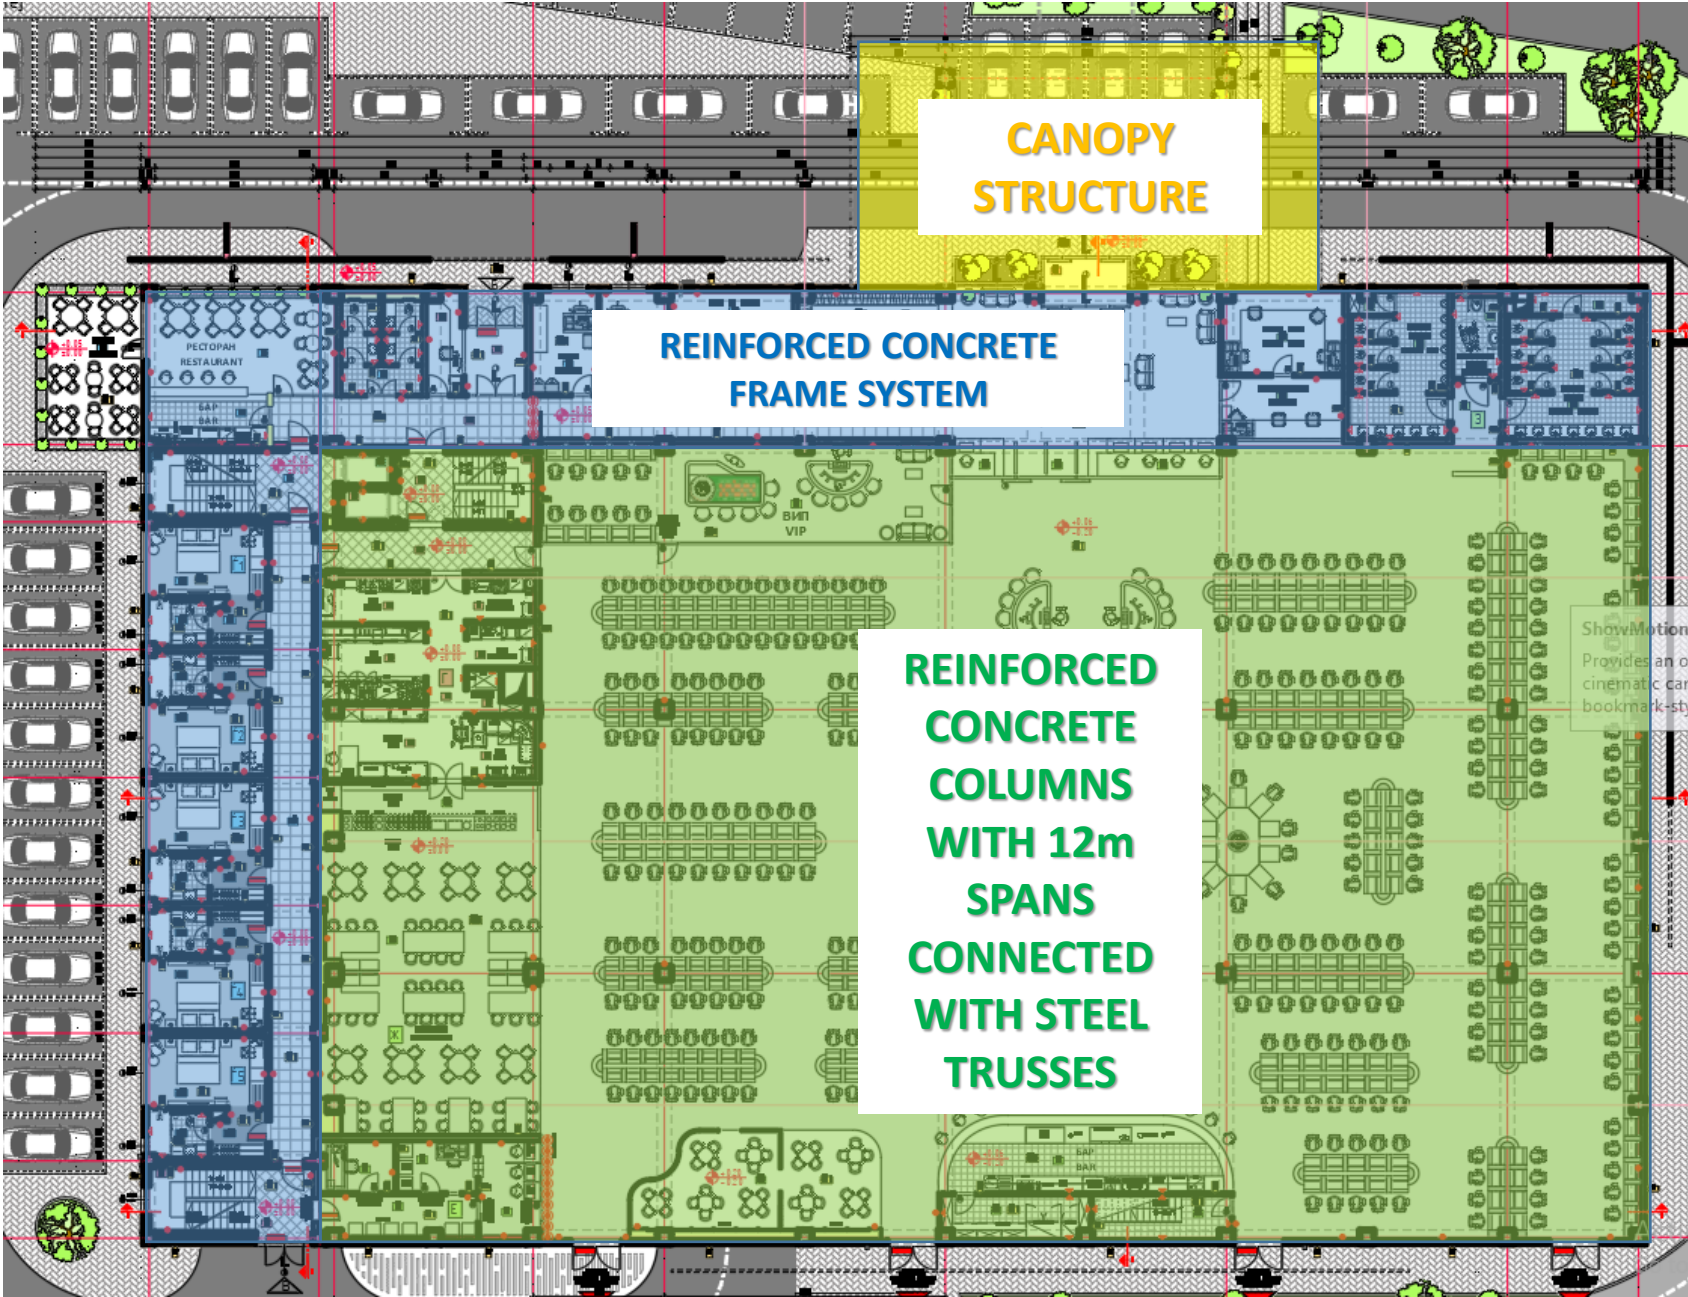




STRUCTURAL SYSTEM

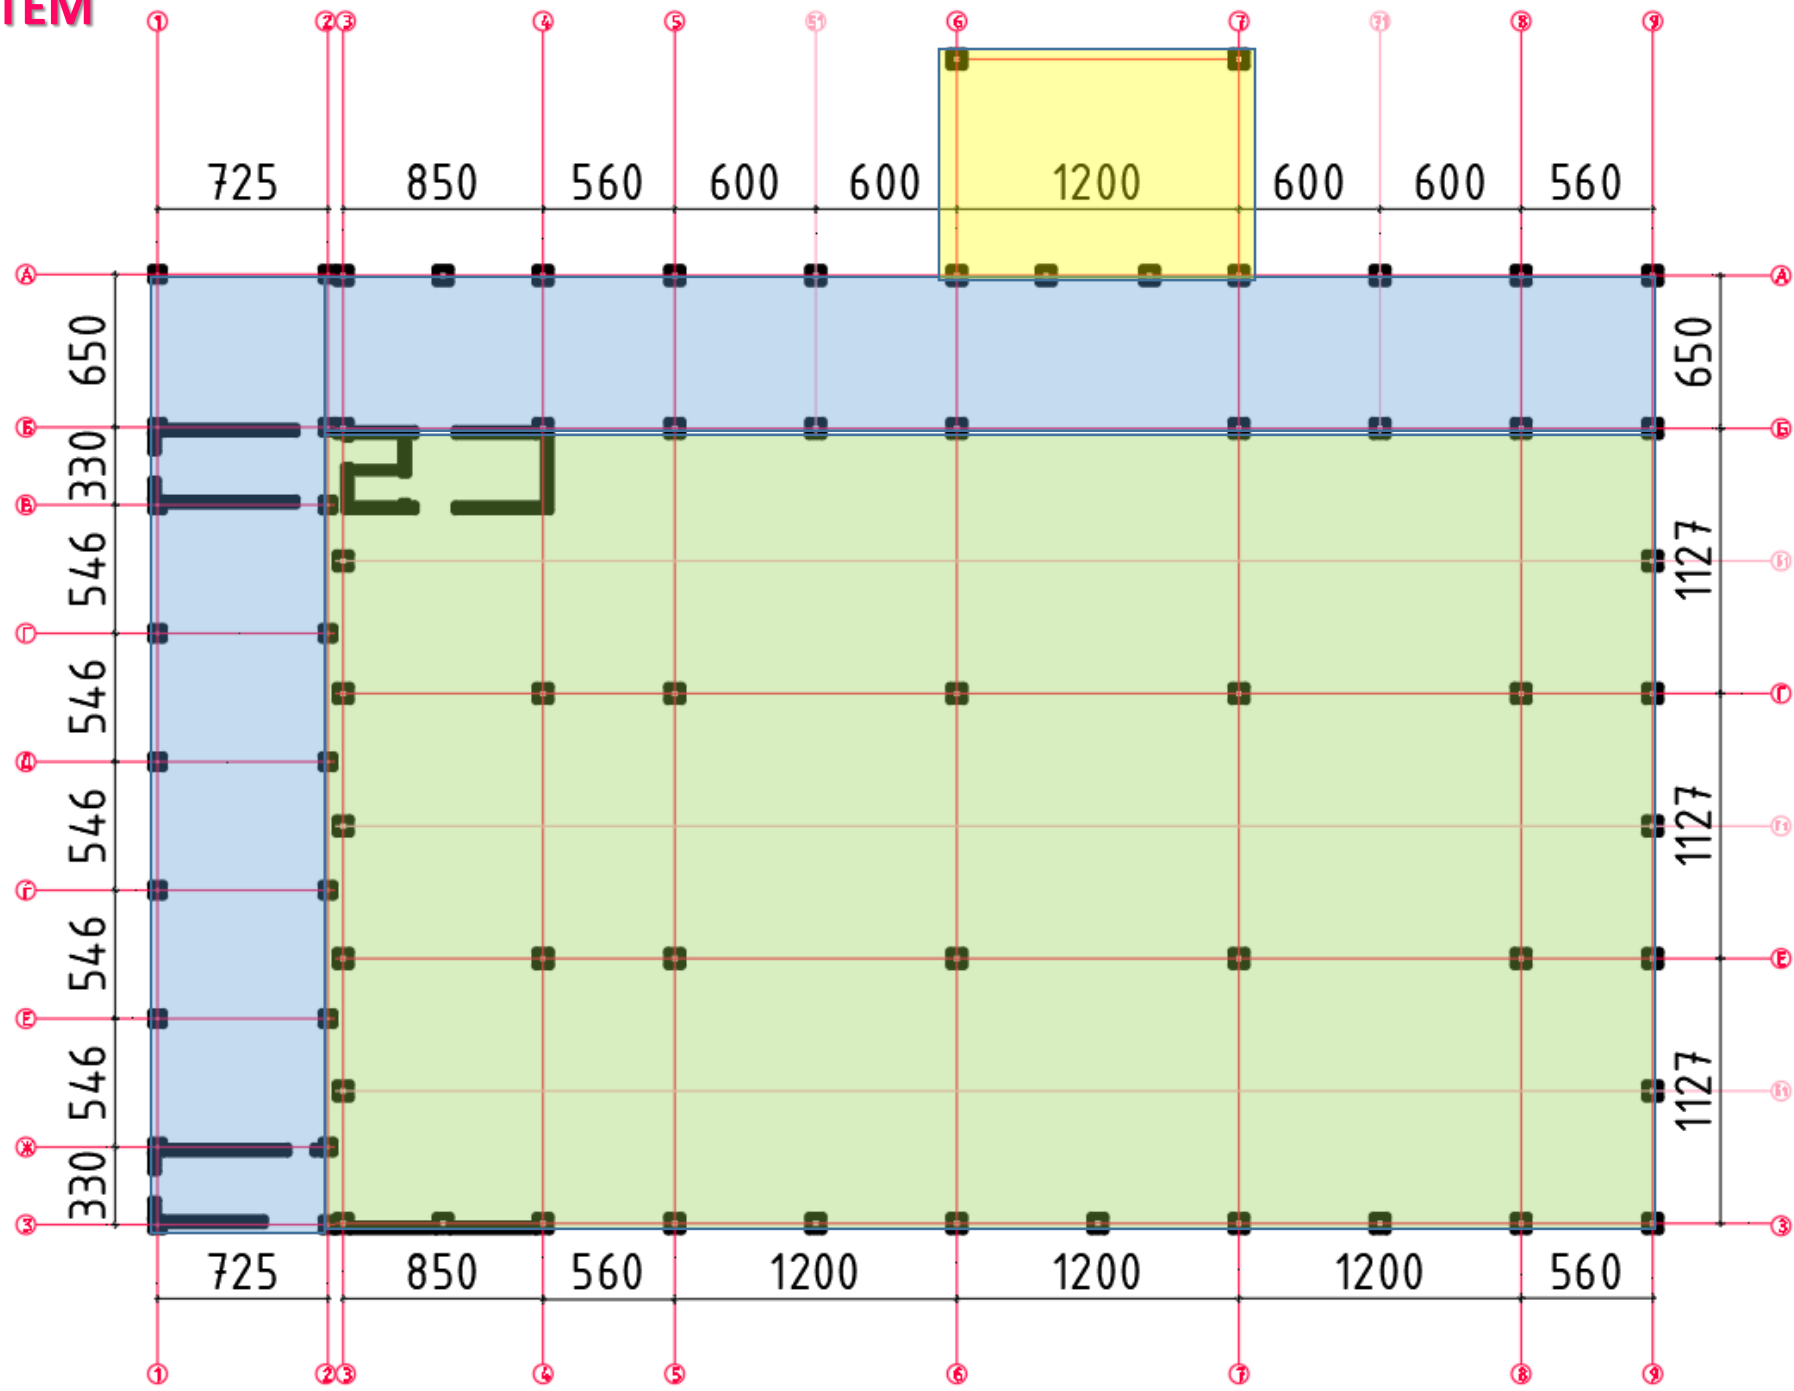




**STRUCTURAL SYSTEM**  
**CASINO AREA – GAMING AREA**

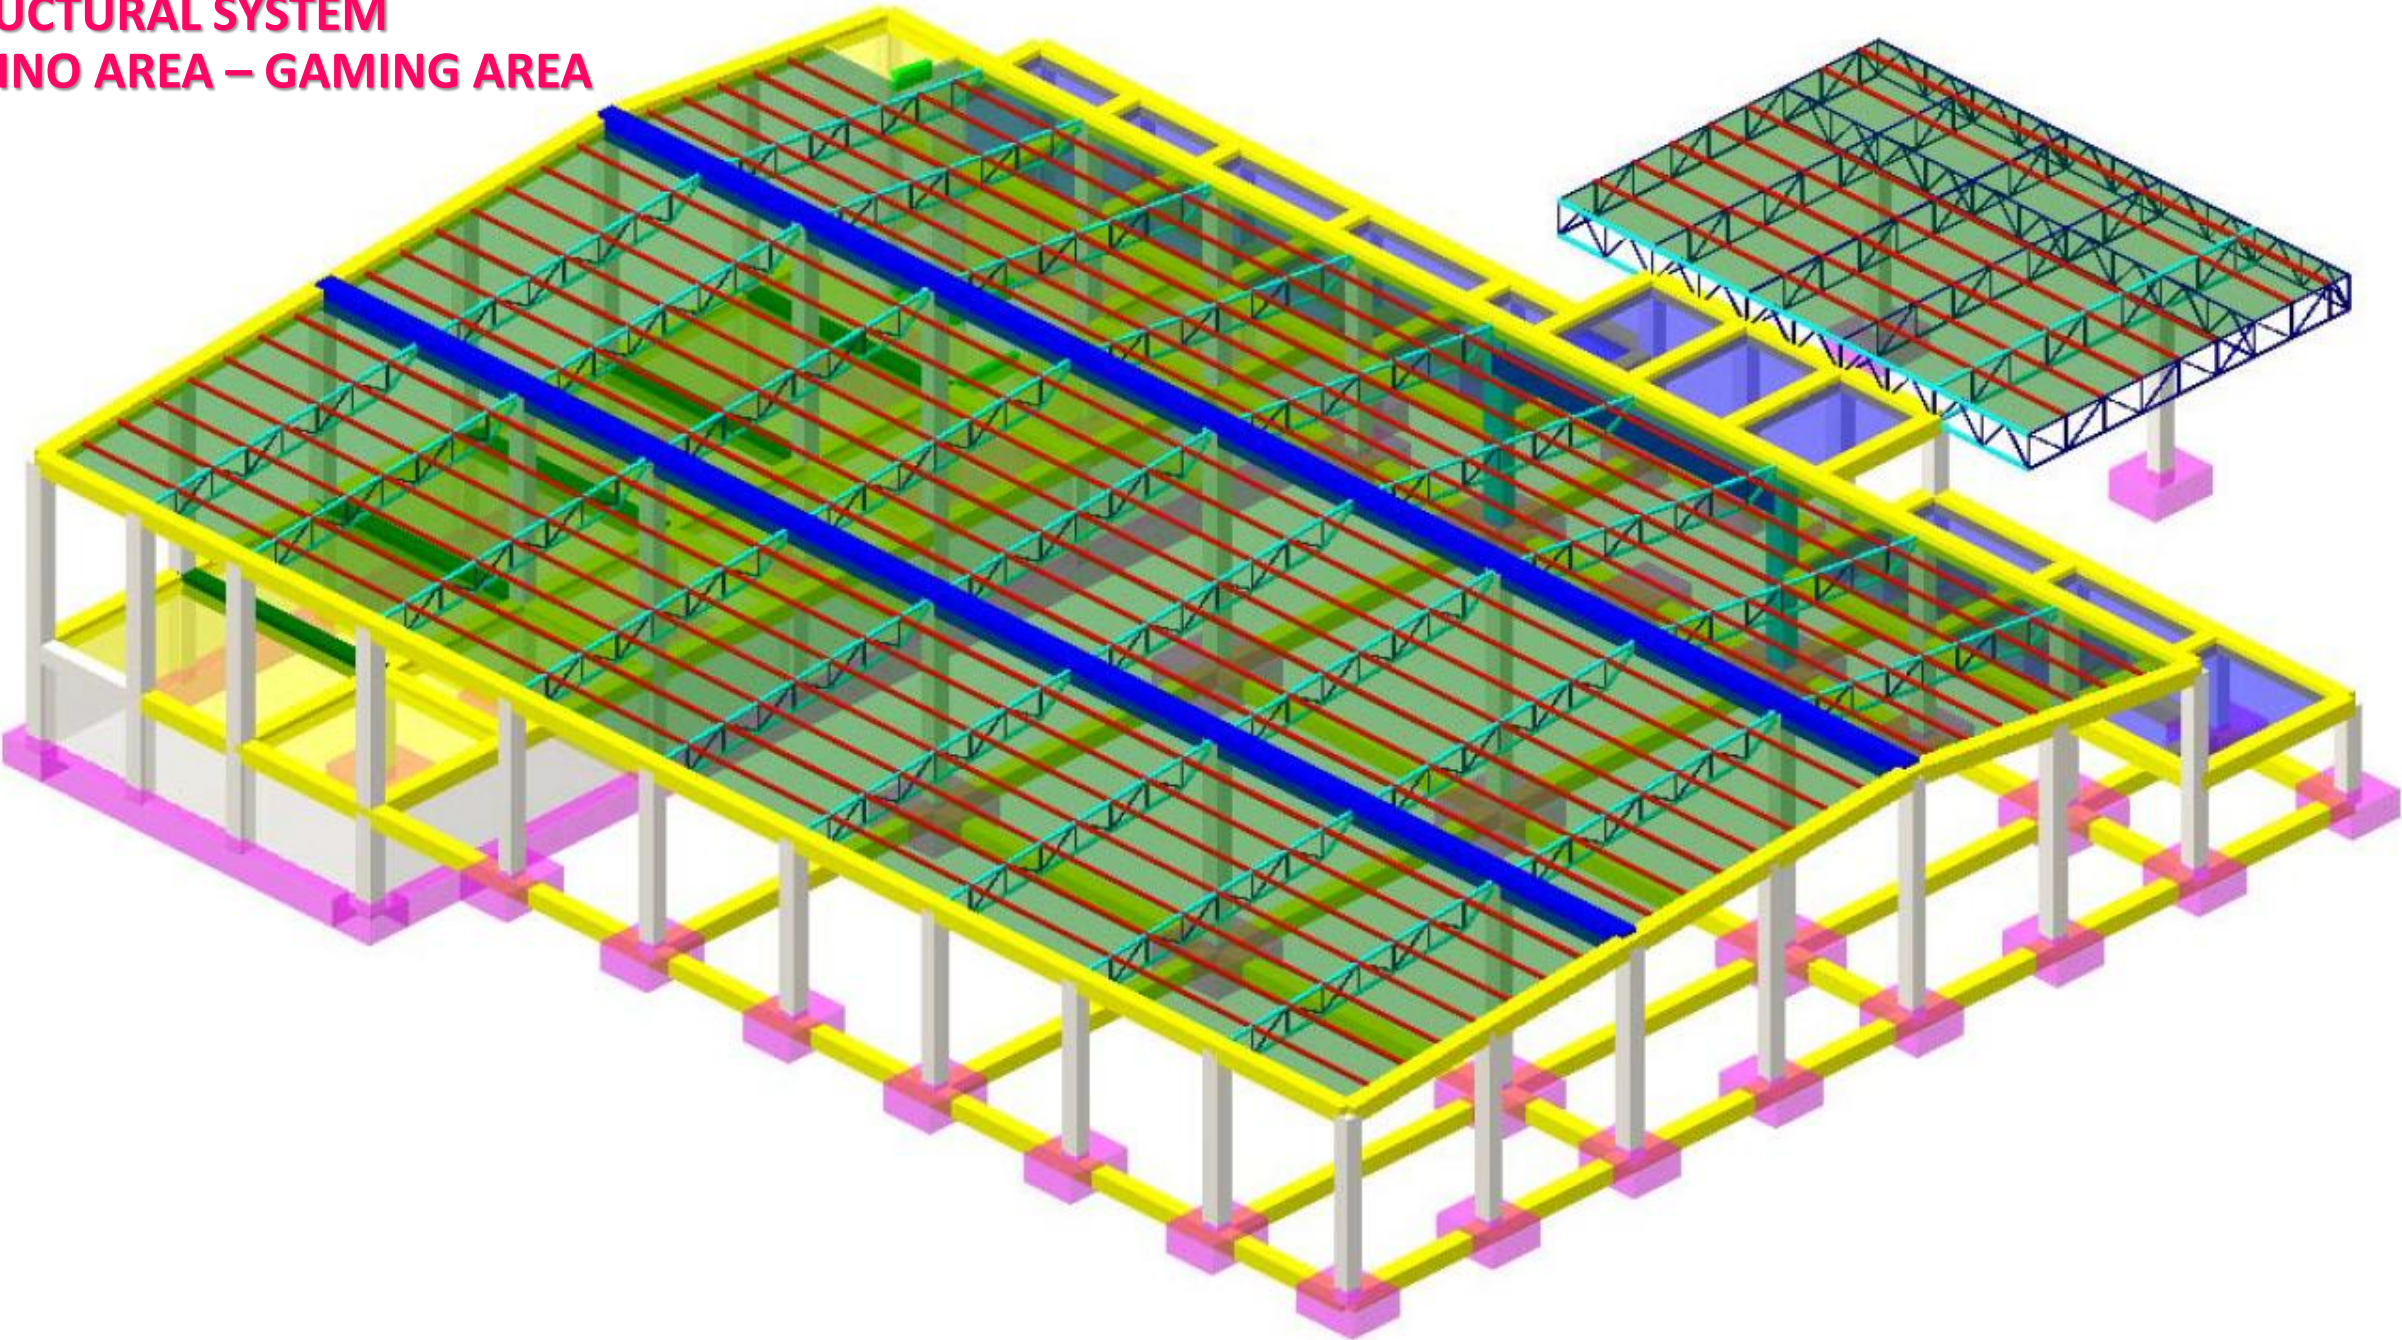




**STRUCTURAL SYSTEM**  
**CASINO AREA – GAMING AREA**

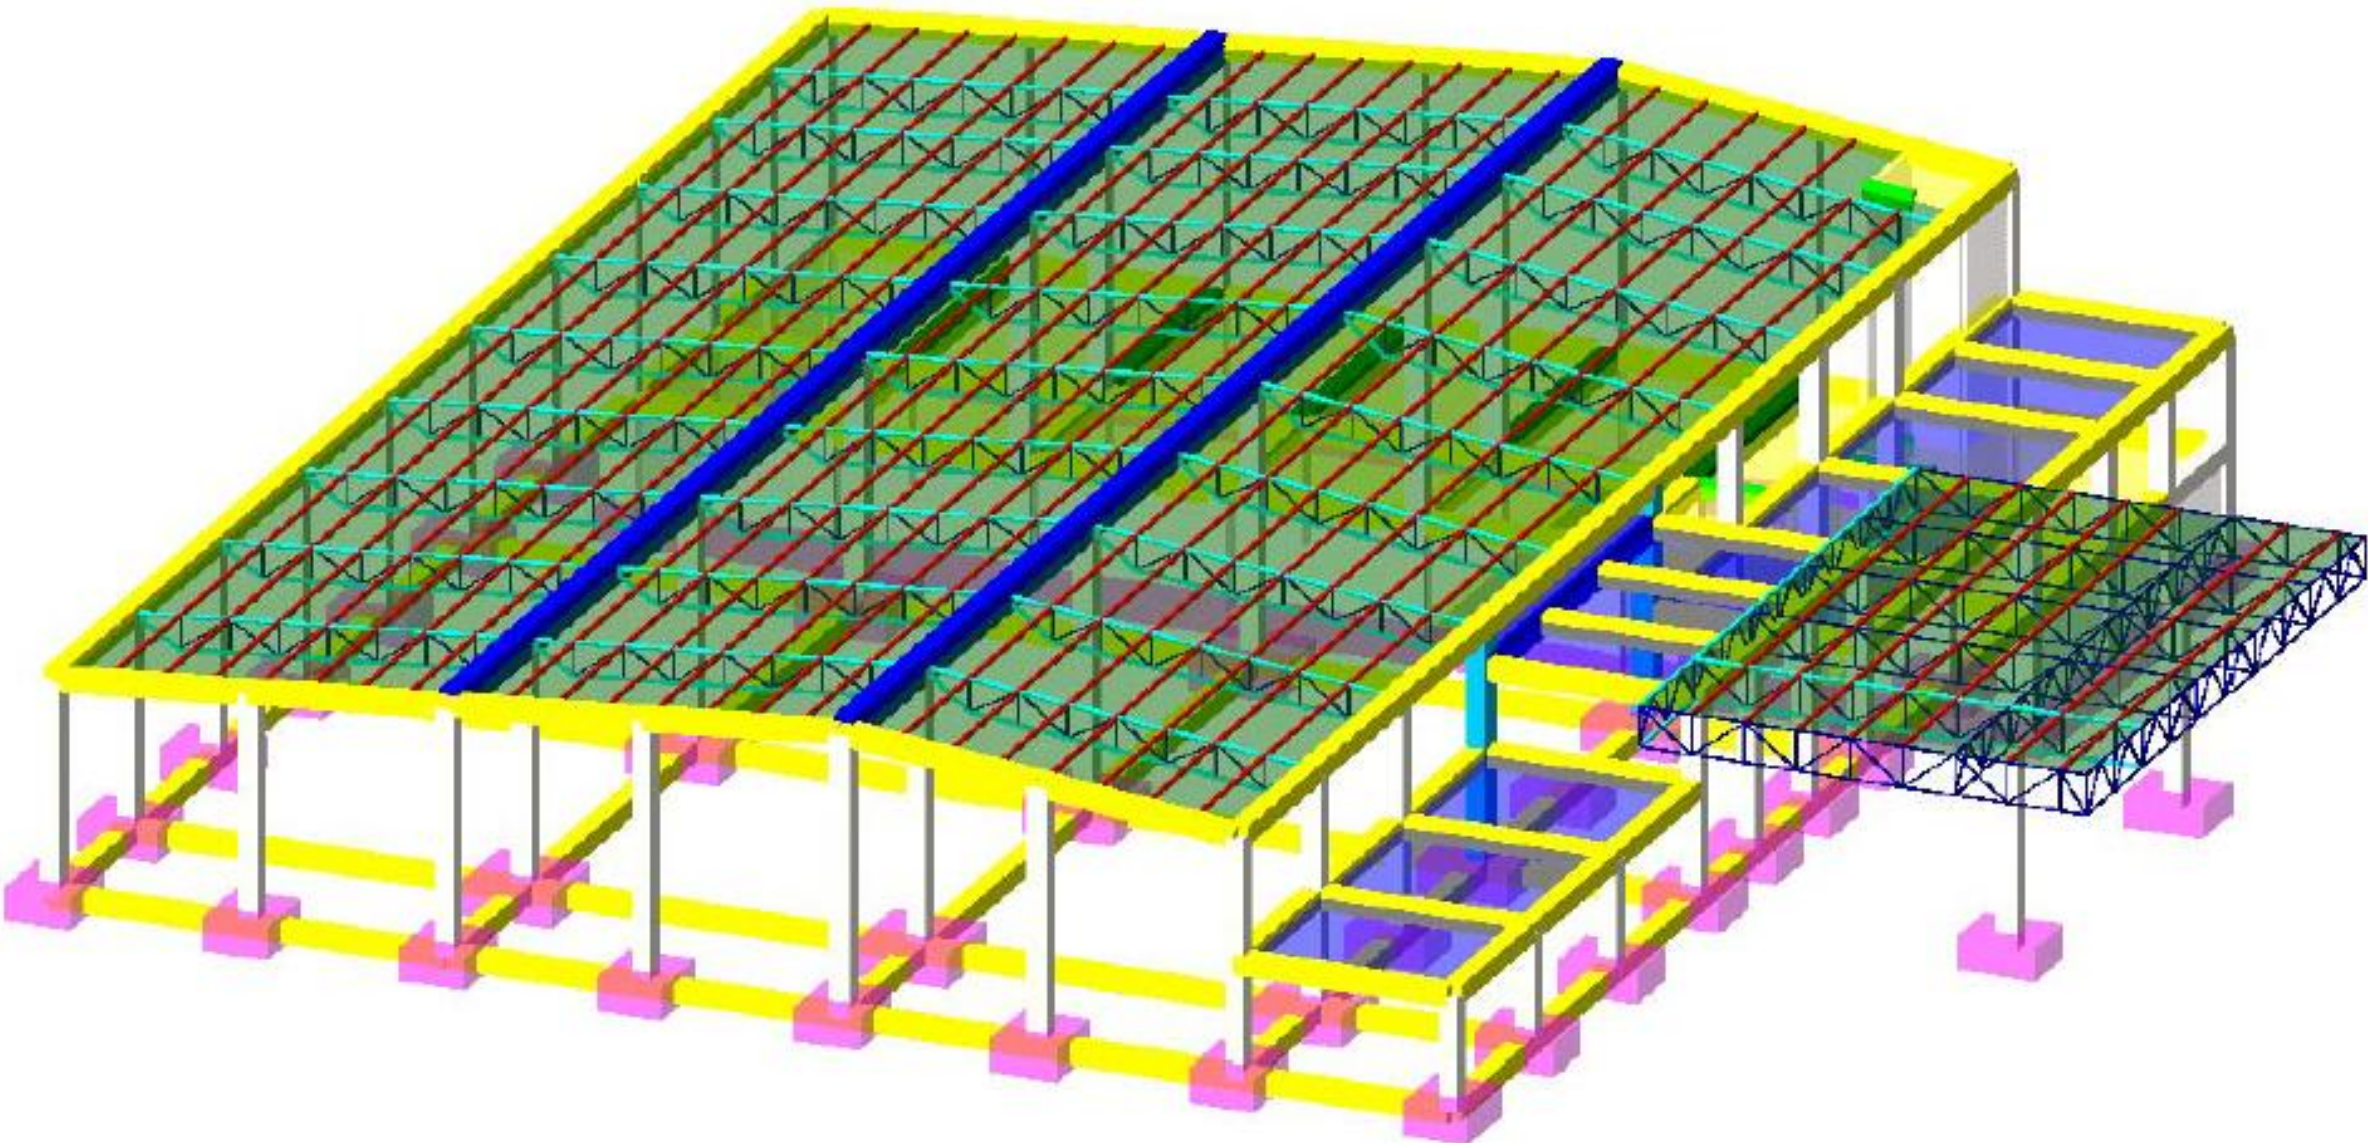




**STRUCTURAL SYSTEM**  
**HOTEL AREA – HOTEL ROOMS**

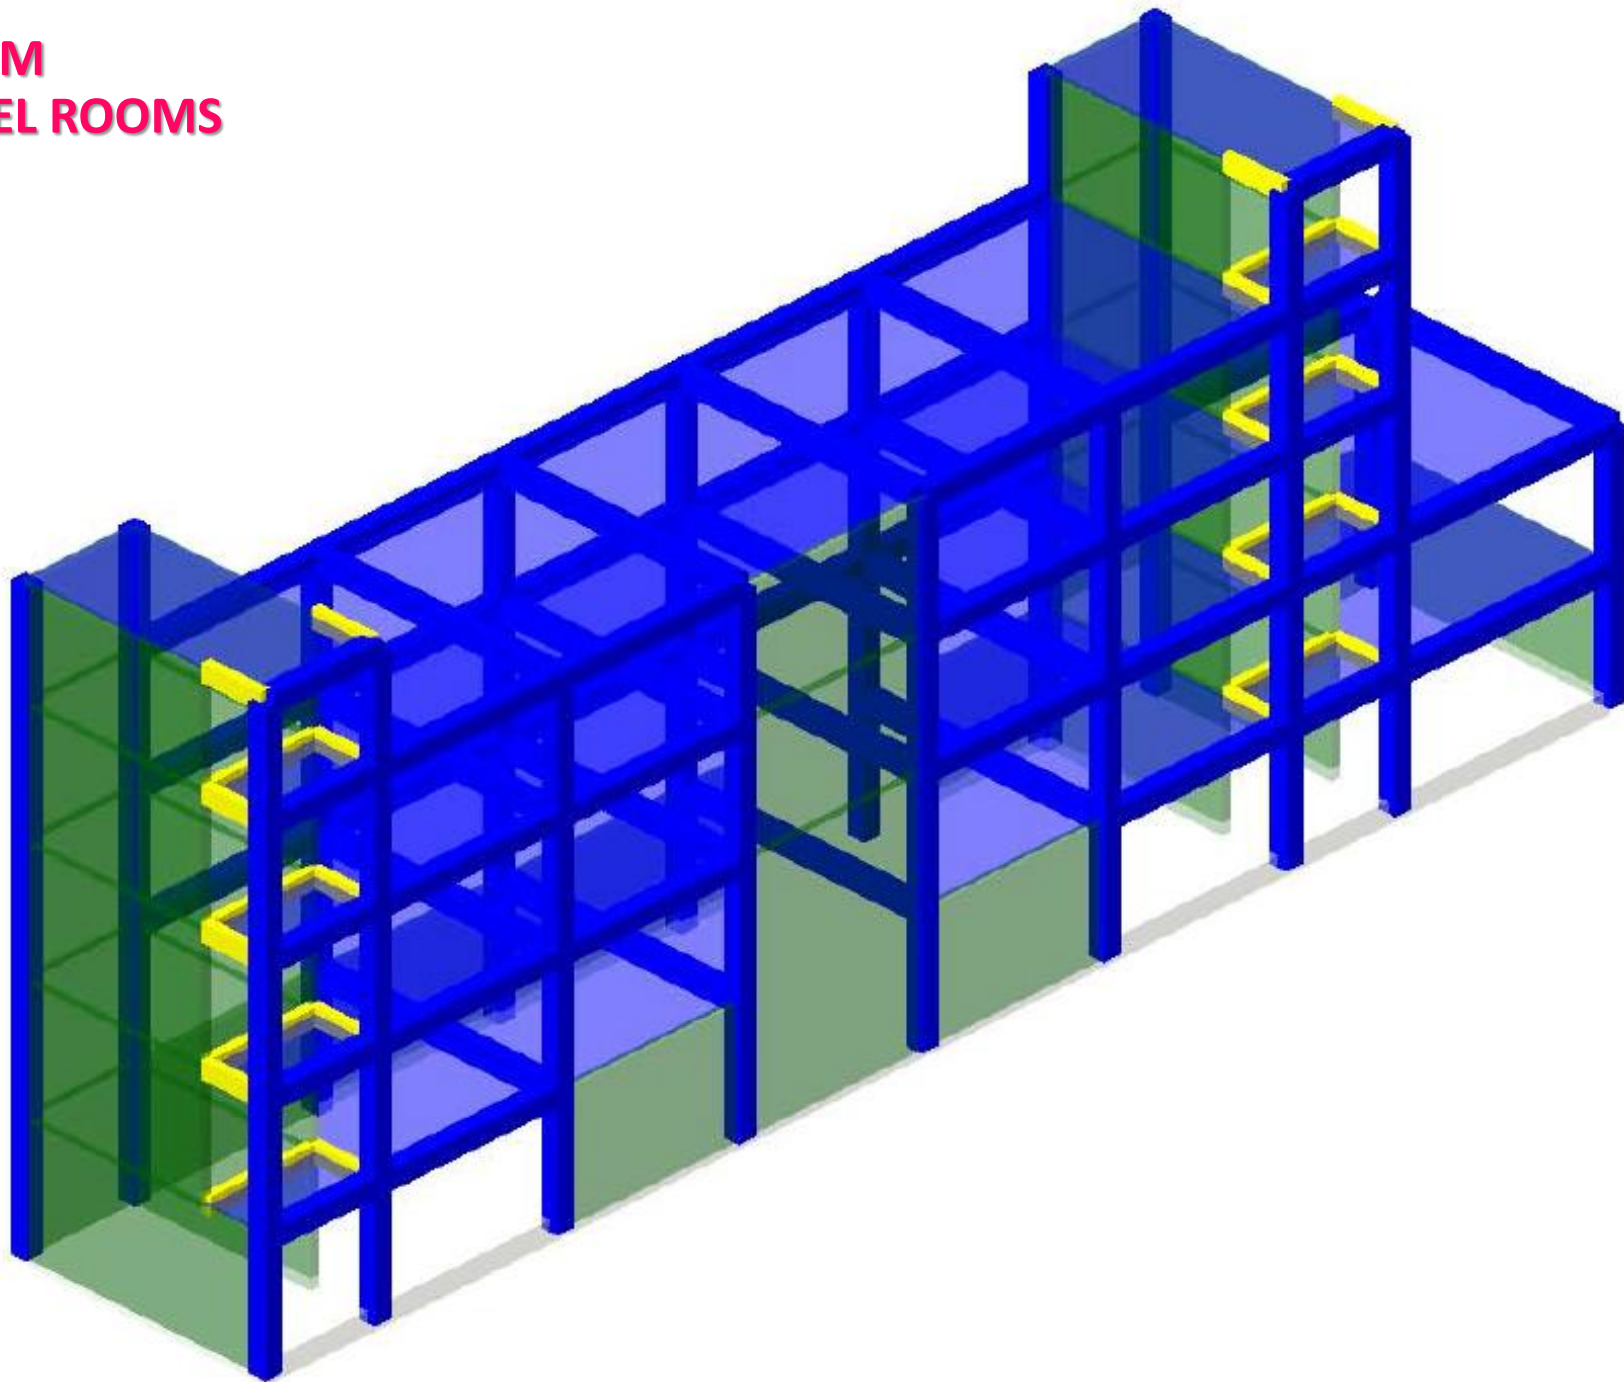




STRUCTURAL SYSTEM  
FOUNDATIONS


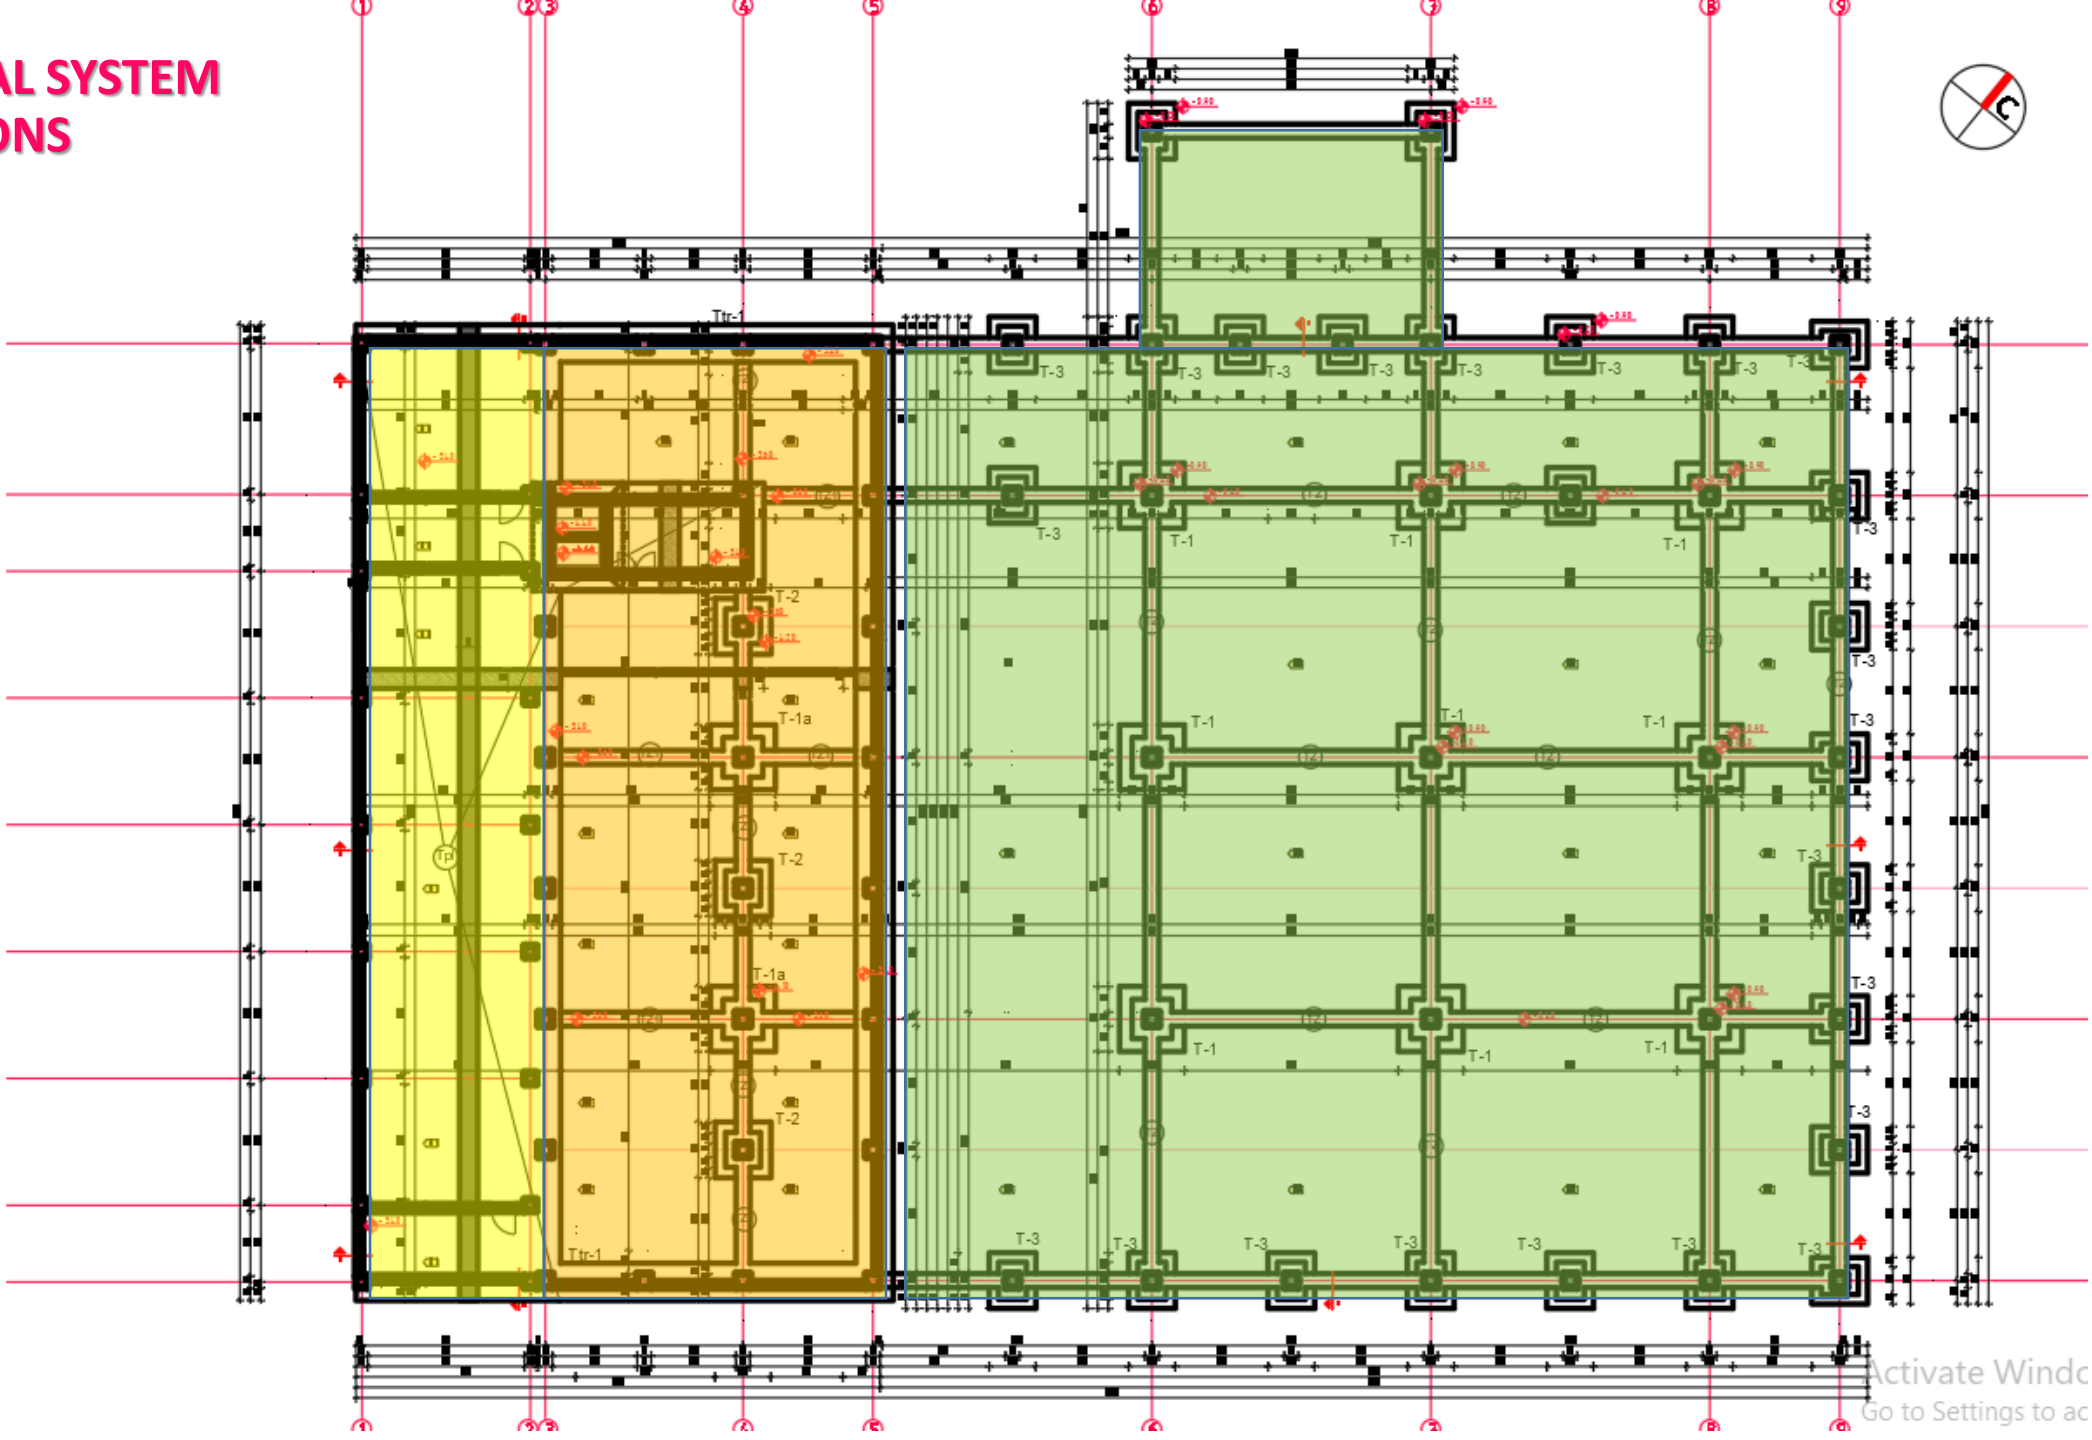




## SECTION

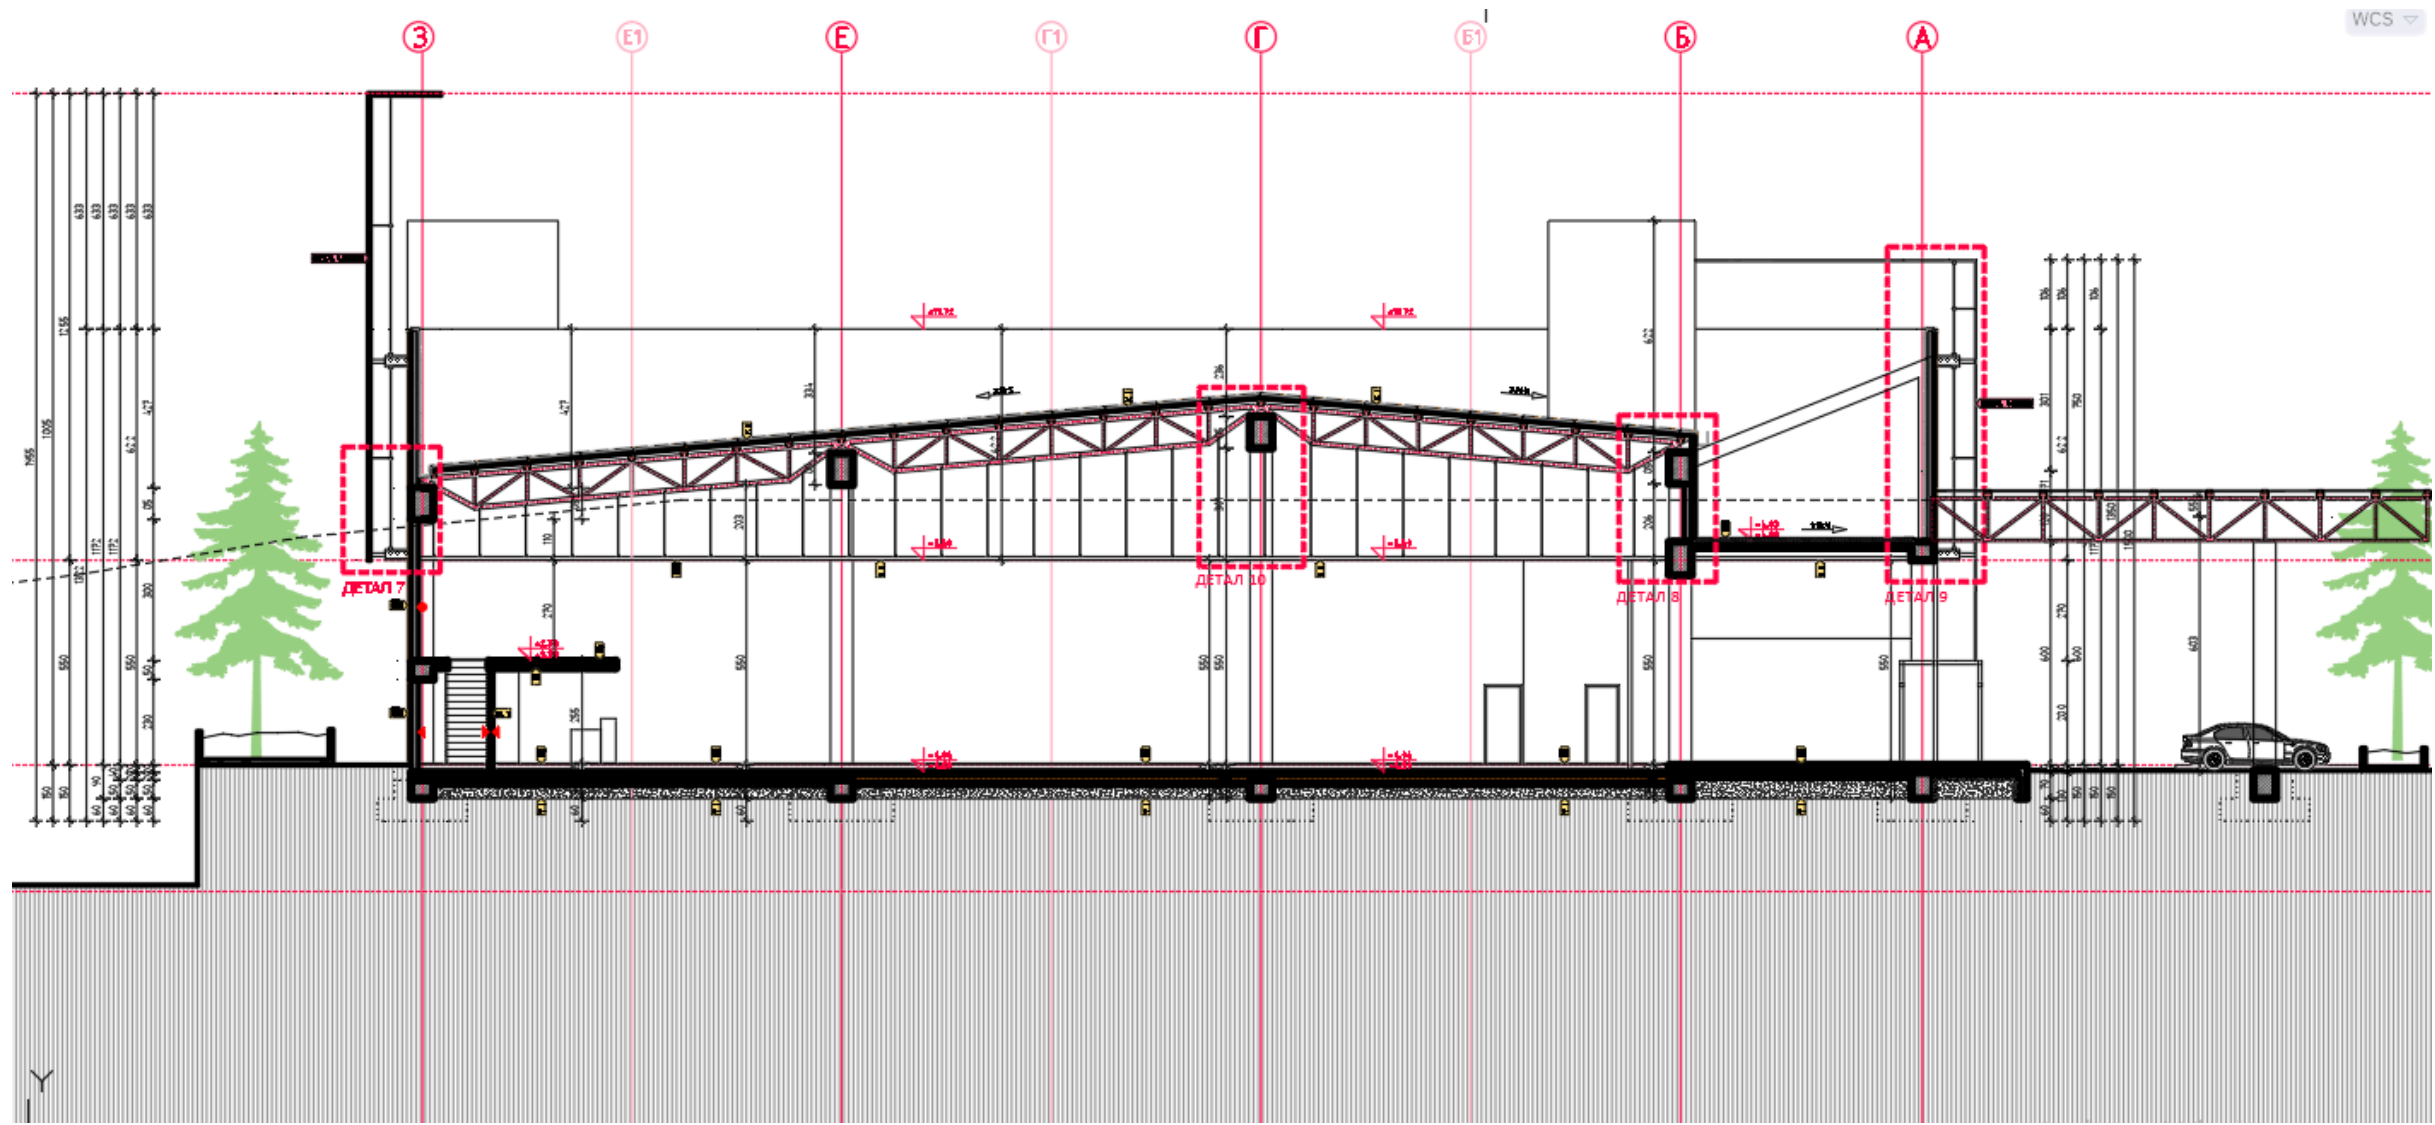


# DETAILS

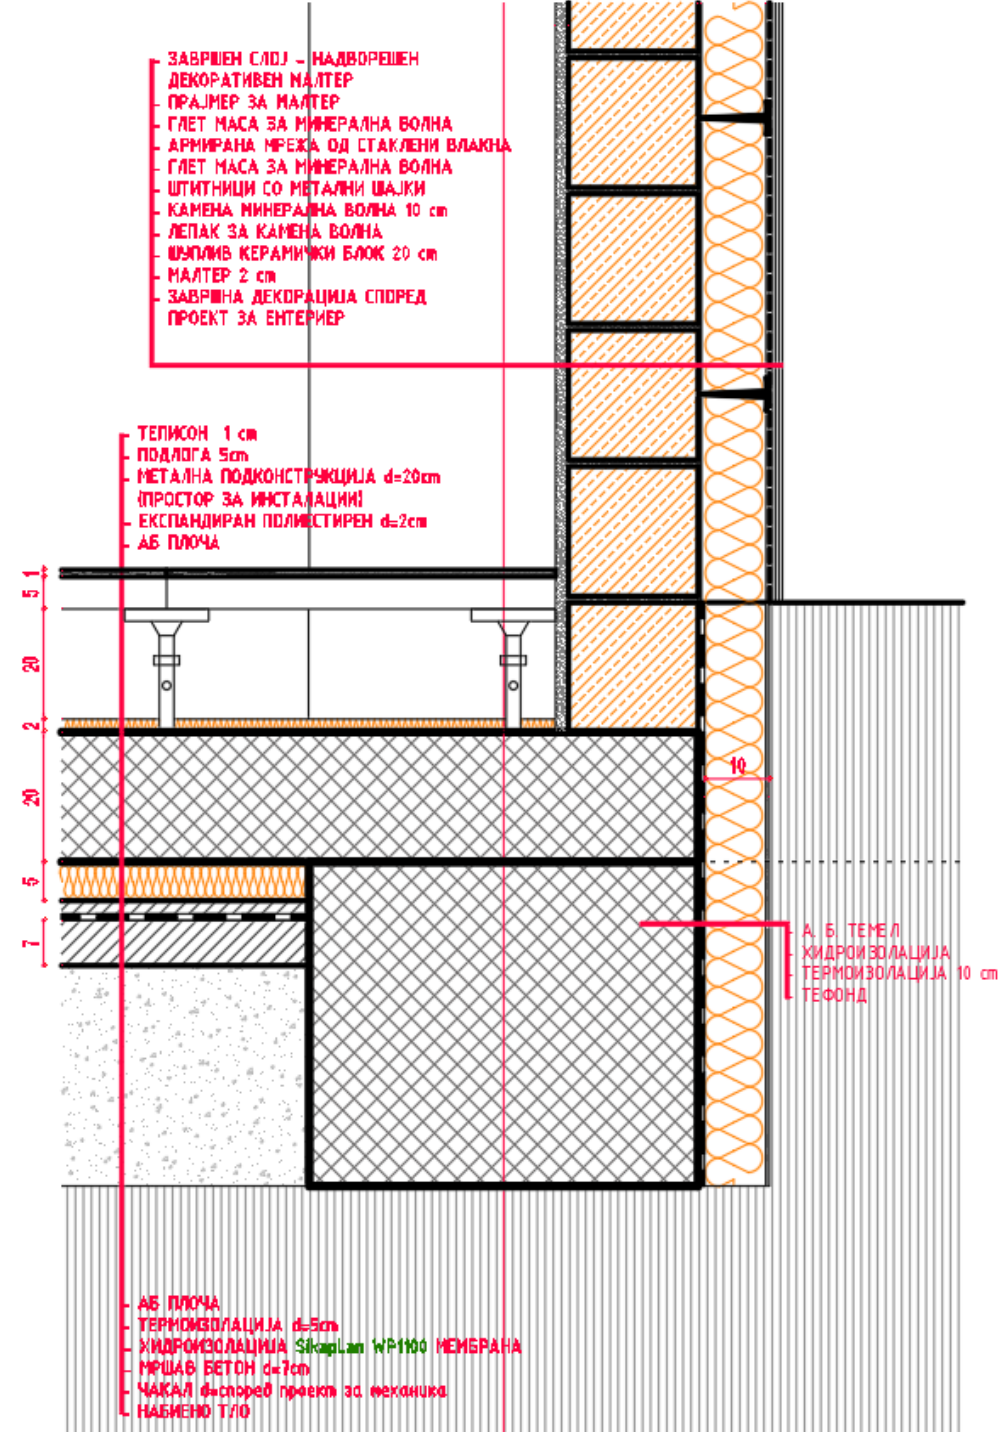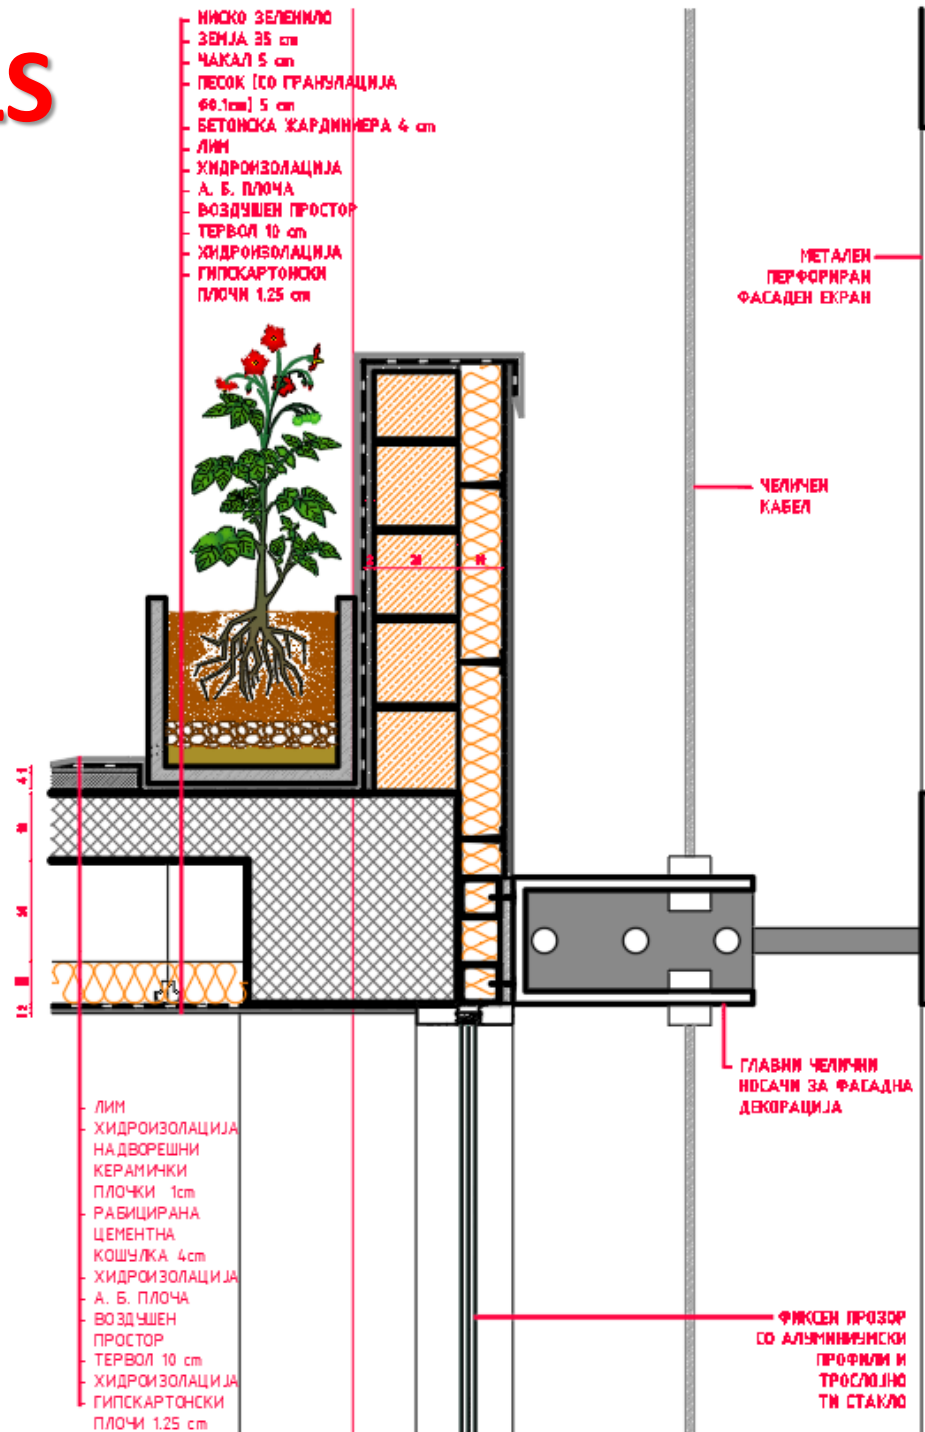




# DETAILS

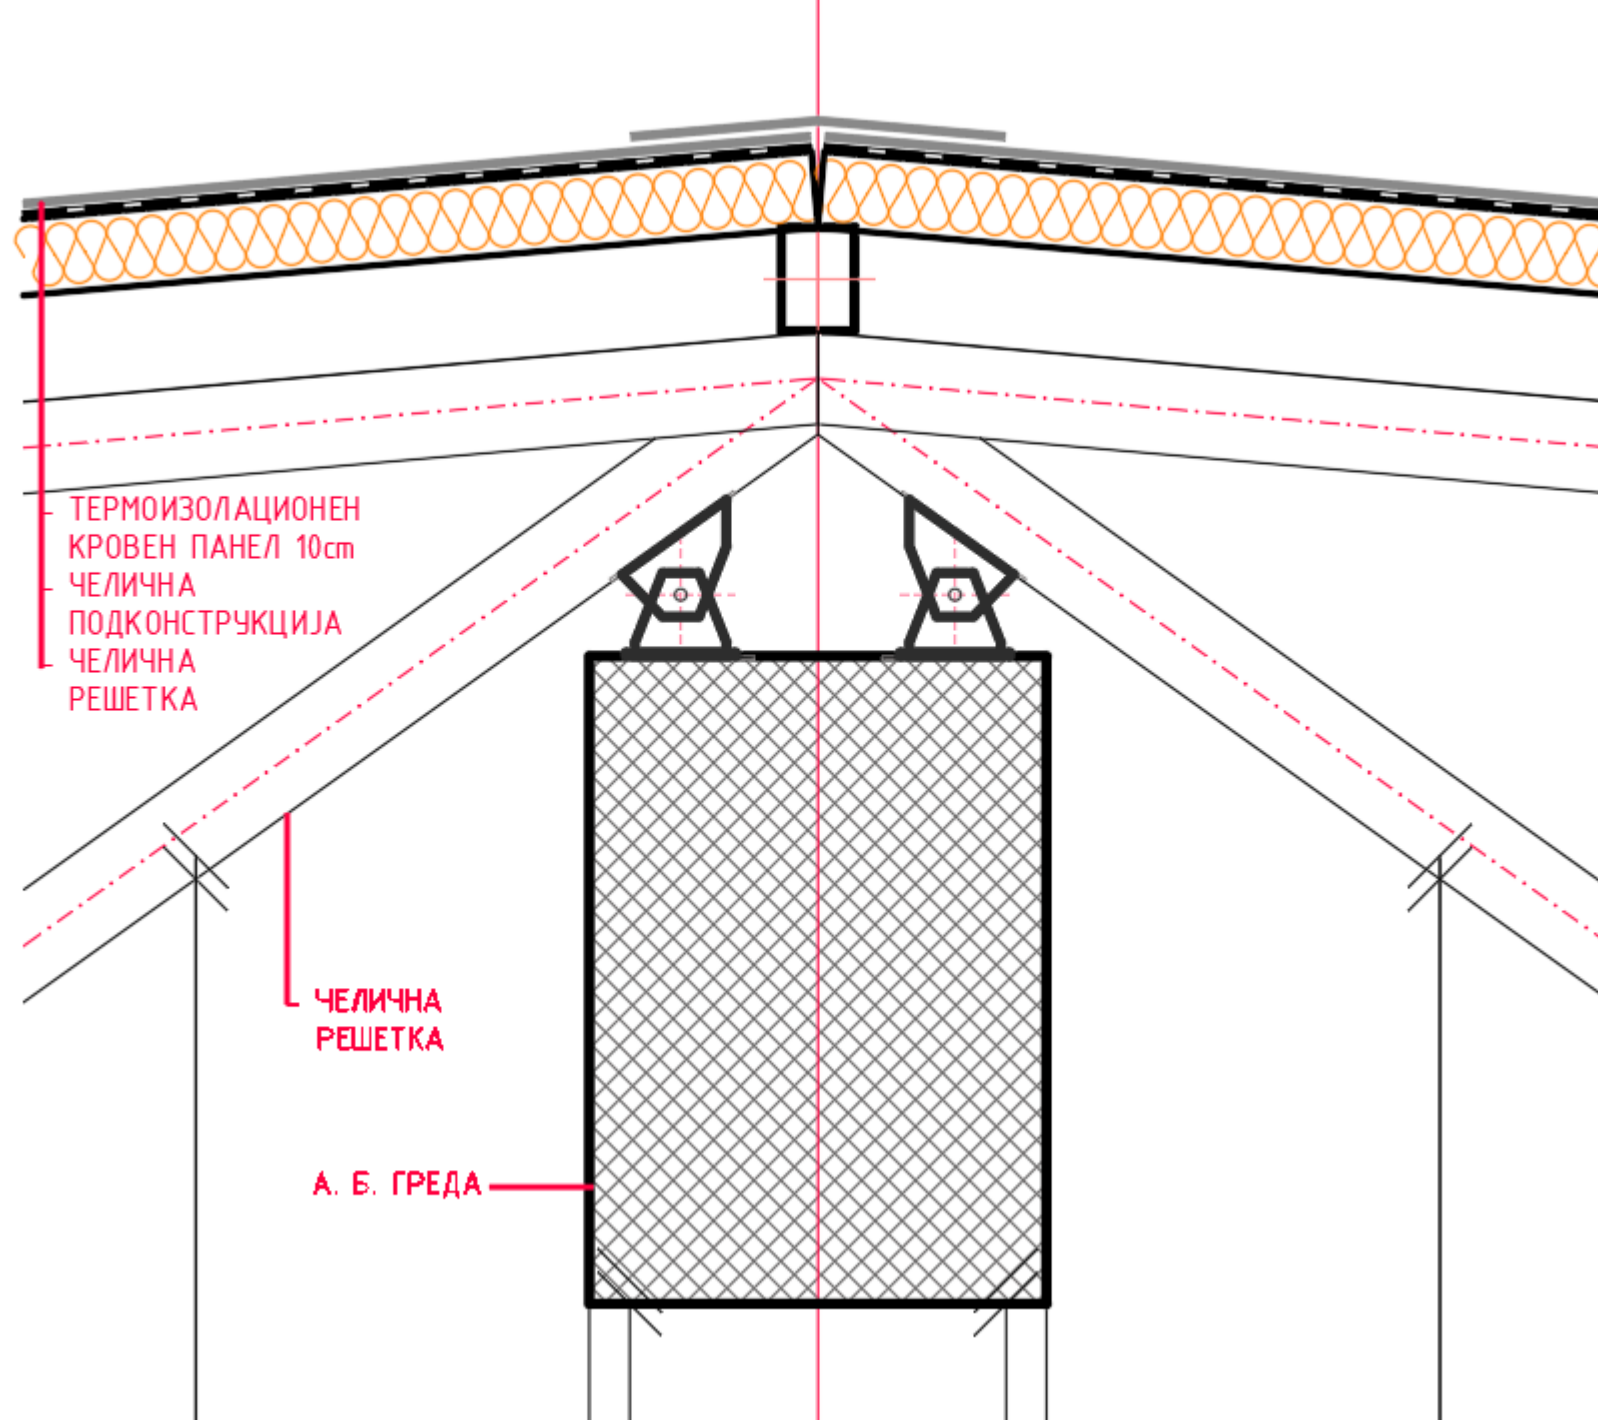


# DETAILS

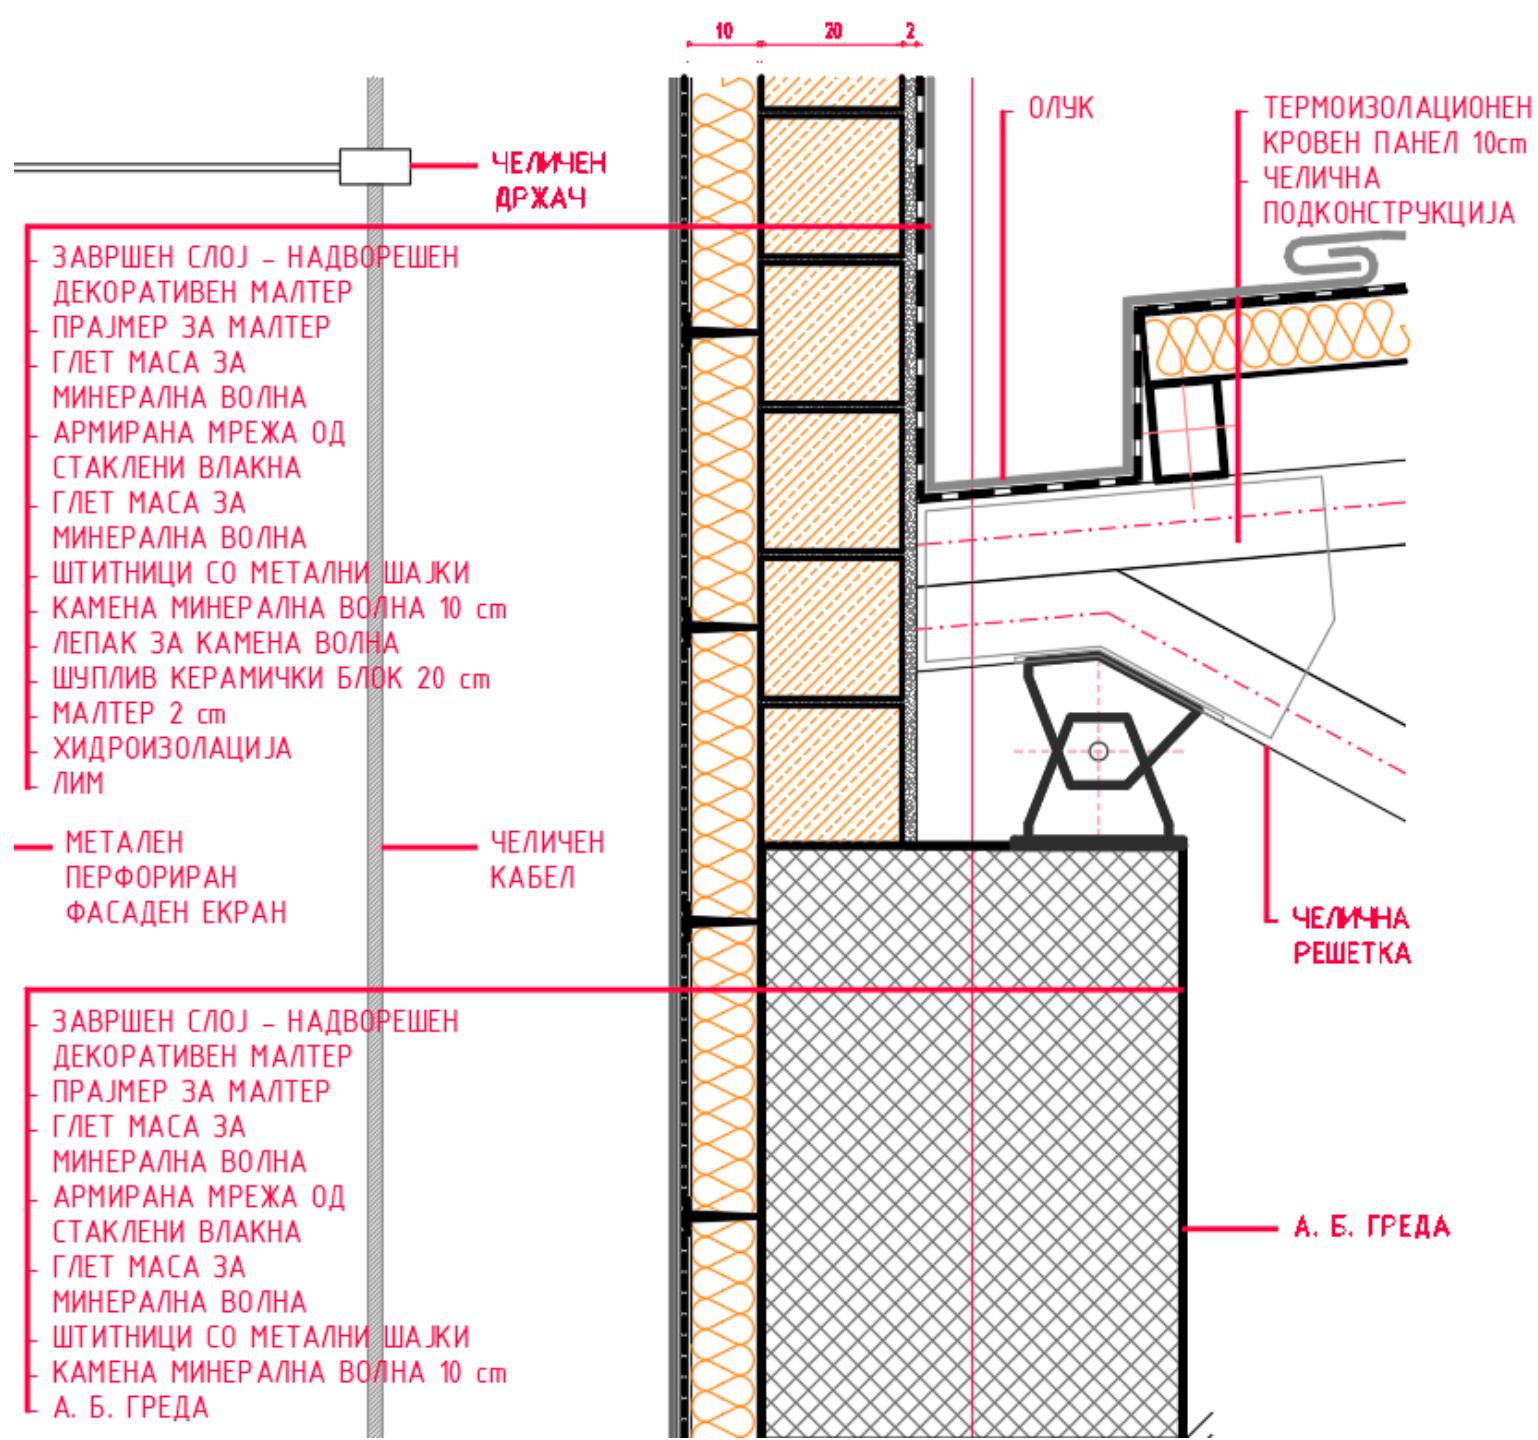



# Steel structure – columns and trusses

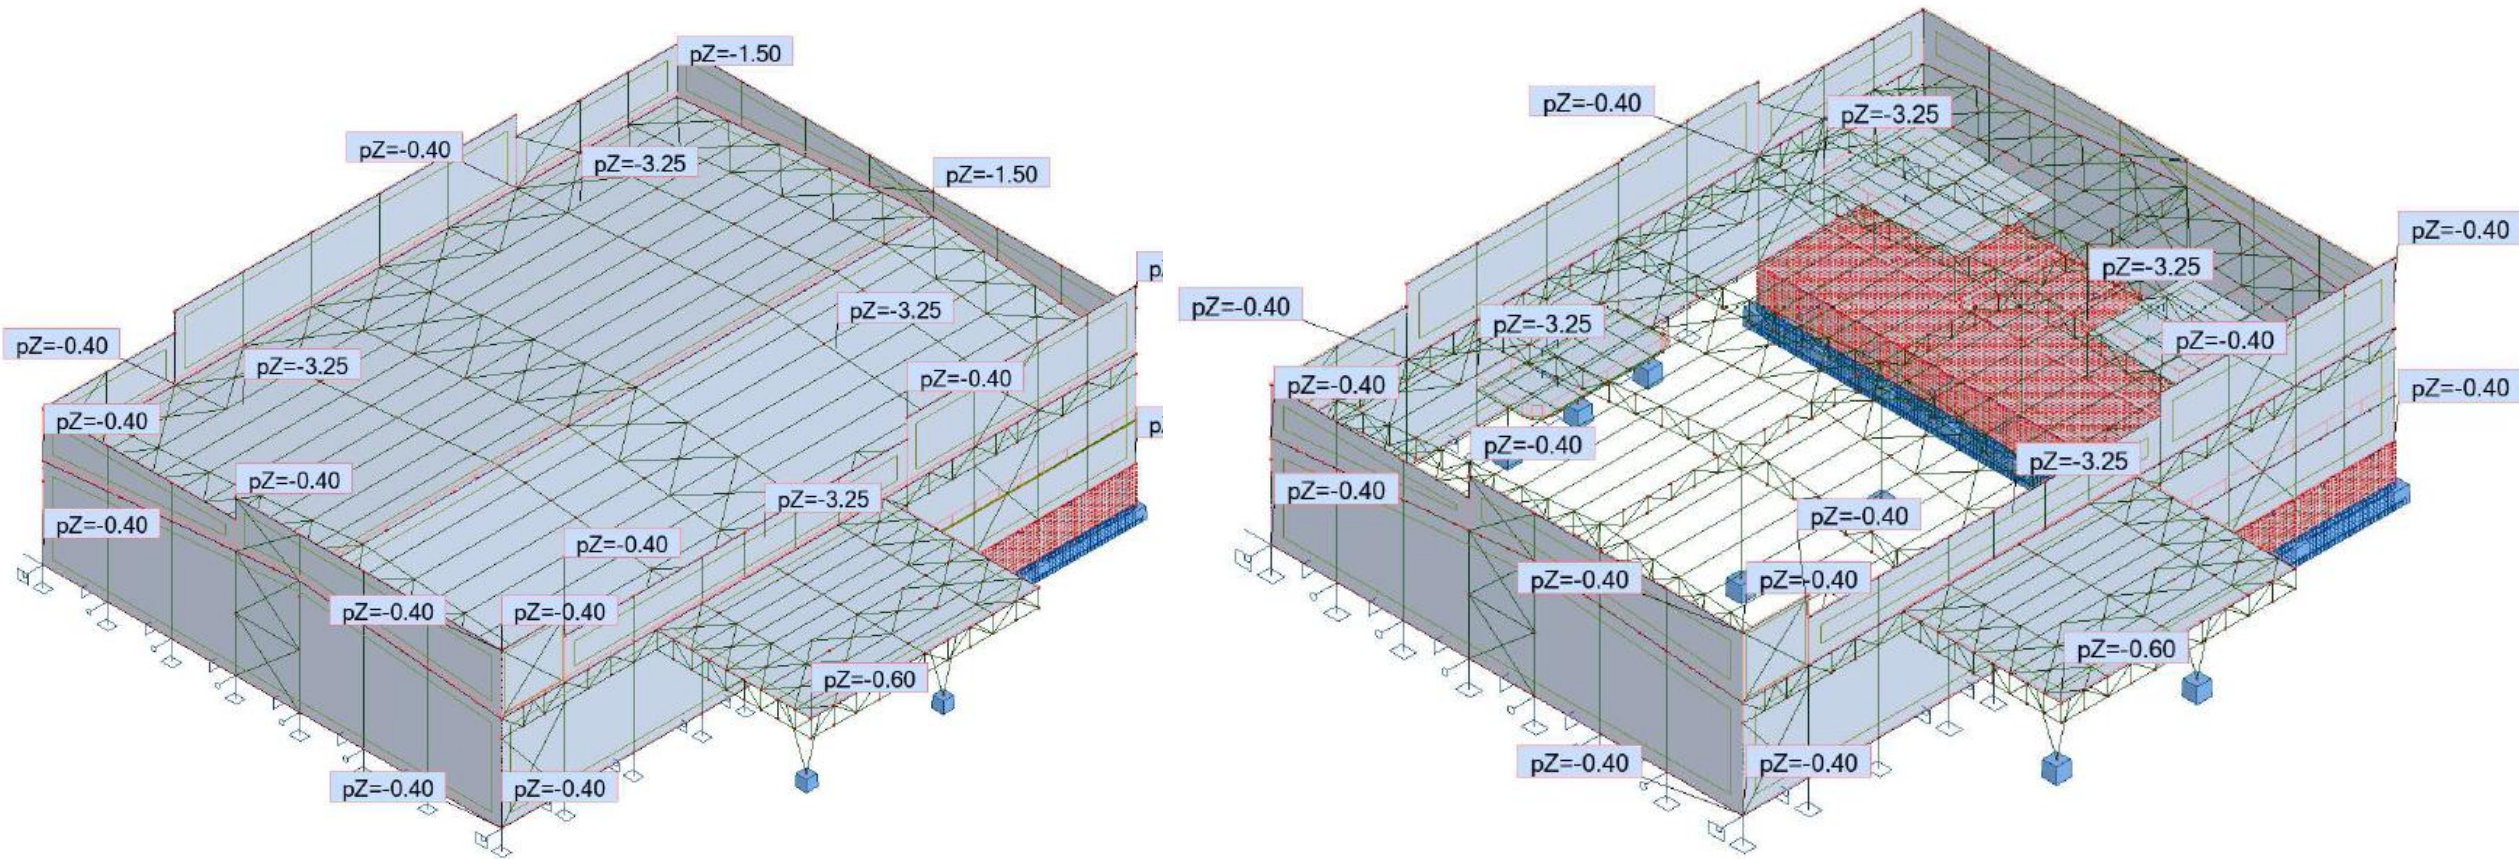

# Steel structure – columns and trusses

